

n/f YMCA Building  
Map/Lot 36-G-20  
No Tax Information


n/f Auesta  
Multi-Unit Structure  
Map/Lot 36-H-19  
Book 31209, Page 311

YMCA Building

n/f Burnham  
Multi-Unit Structure  
Map/Lot 36-G-32  
Book 11777, Page 320

415 Cumberland Avenue  
Book 30443  
Page 133  
(from CCRD)  
Area of Parcel: 0.14 acres

n/f MMC Realty  
Multi-Unit Structure  
Map/Lot 37-E-6  
Book 10280, Page 291

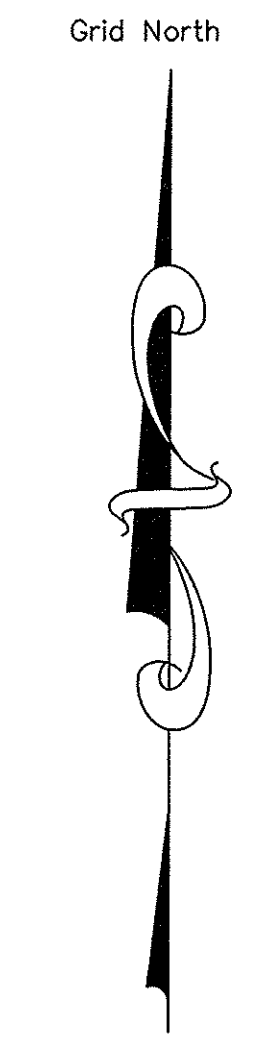

1	Plan revisions	10/22/15
2	Plan revisions	07/14/16
3	Plan revisions	07/21/16
4	Revised Owner & Project Name	03/20/18
5	Add Parking Spaces per City Review	04/16/18
	NO.	DATE
OWNER		SCALE 1" = 10'
PROJECT: 415 CUMBERLAND AVENUE		DATE: 06/18/16
415 CUMBERLAND AVENUE, PORTLAND, MAINE		STATE: Maine
BOUNDARY & TOPOGRAPHIC SURVEY		COUNTY: Cumberland
ADDRESS: 415 Cumberland Avenue		CITY: Portland
D. S. D. DOWNEAST SURVEYING & DEVELOPMENT		MEMBER MAINE SOCIETY OF LAND SURVEYORS
ELWOOD ELLIS 1178		
This plan was prepared by Downeast Surveying and Development for a specific use. Downeast Surveying and Development assumes no liability for any unauthorized additions, deletions or alterations made to this plan.		
1 OF 1		
SHEET NUMBER		
DATE OF APPROVAL: 4/24/18		
PLANNER: Christian Roadman		
PROJECT NO.: 2018-011		

