

CUS



24 SQ. FT.

5,786 SQ. FT.

WALSH ENGINEERING ASSOCIATES, INC.

One Karen Dr., Suite 2A | Westbrook, Maine 04092
ph: 207.553.9898 | www.walsh-eng.com

Copyright © 2018

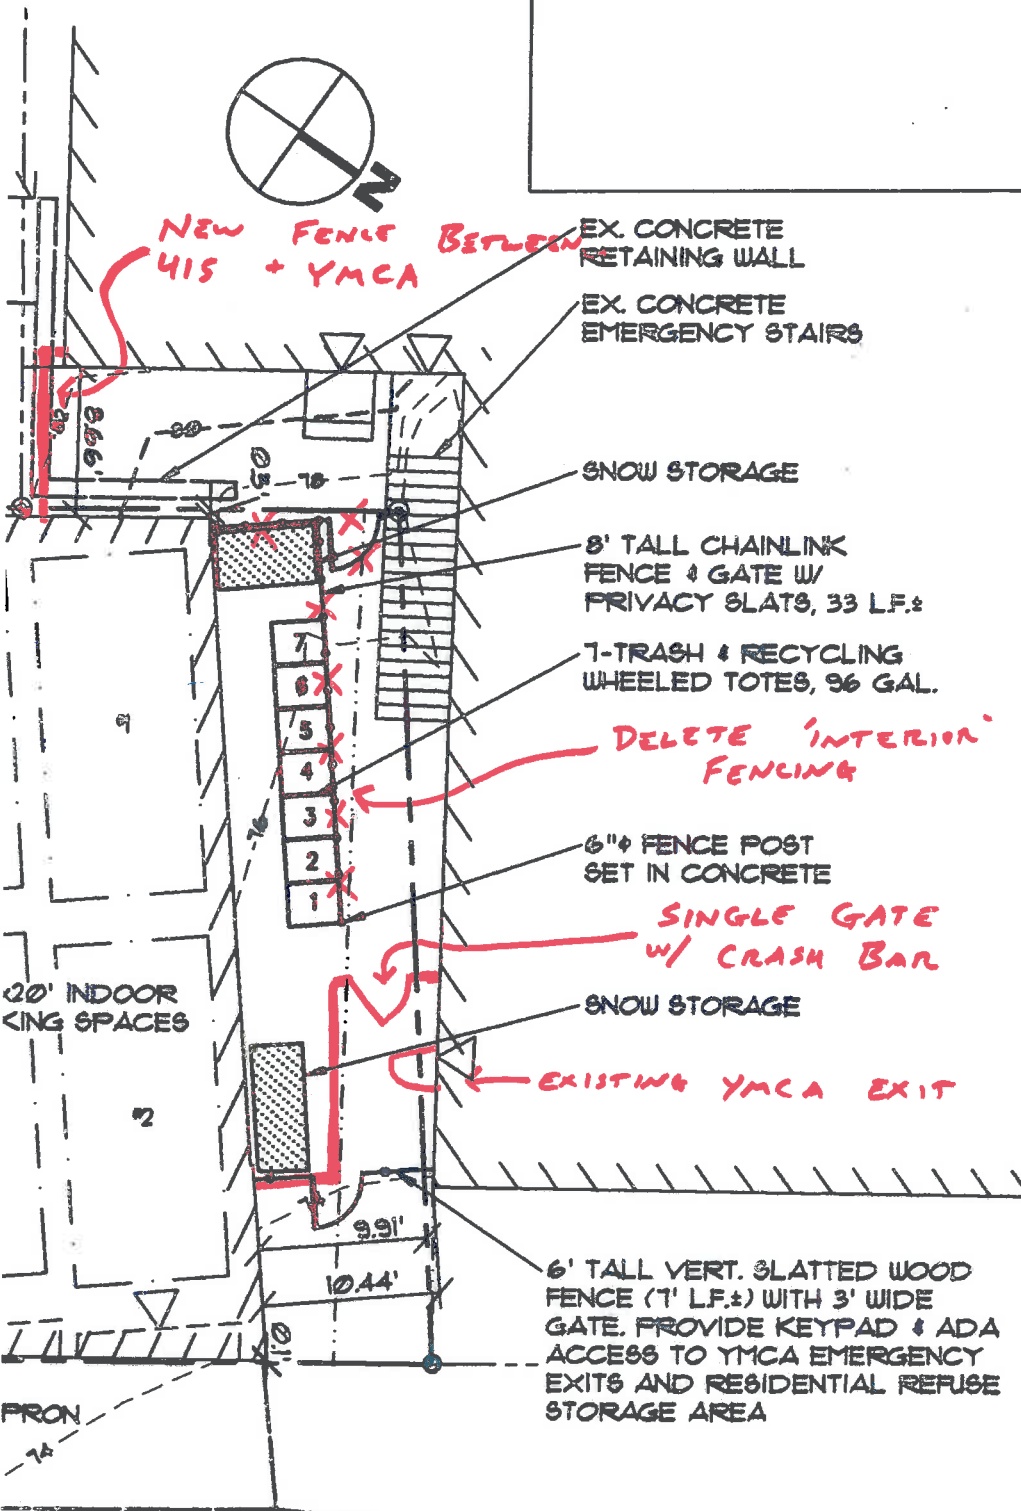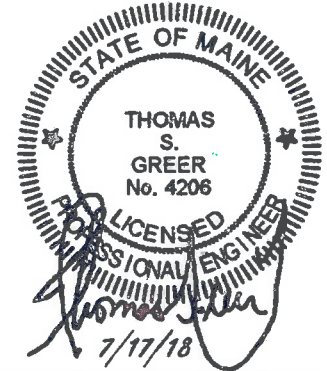

WALK REPAIR REQUIRED,
BRICK DRIVEWAY APRON
x12'± REQUIRED. COORD. WITH
PORTLAND PUBLIC WORKS.



PORTLAND AVENUE

180 PORTLAND AVENUE
PORTLAND, MAINE

WALSH CA, LLC

100 EDGEHILL ROAD
PORTLAND, MAINE 02445