



REVISION DESCRIPTION	DATE

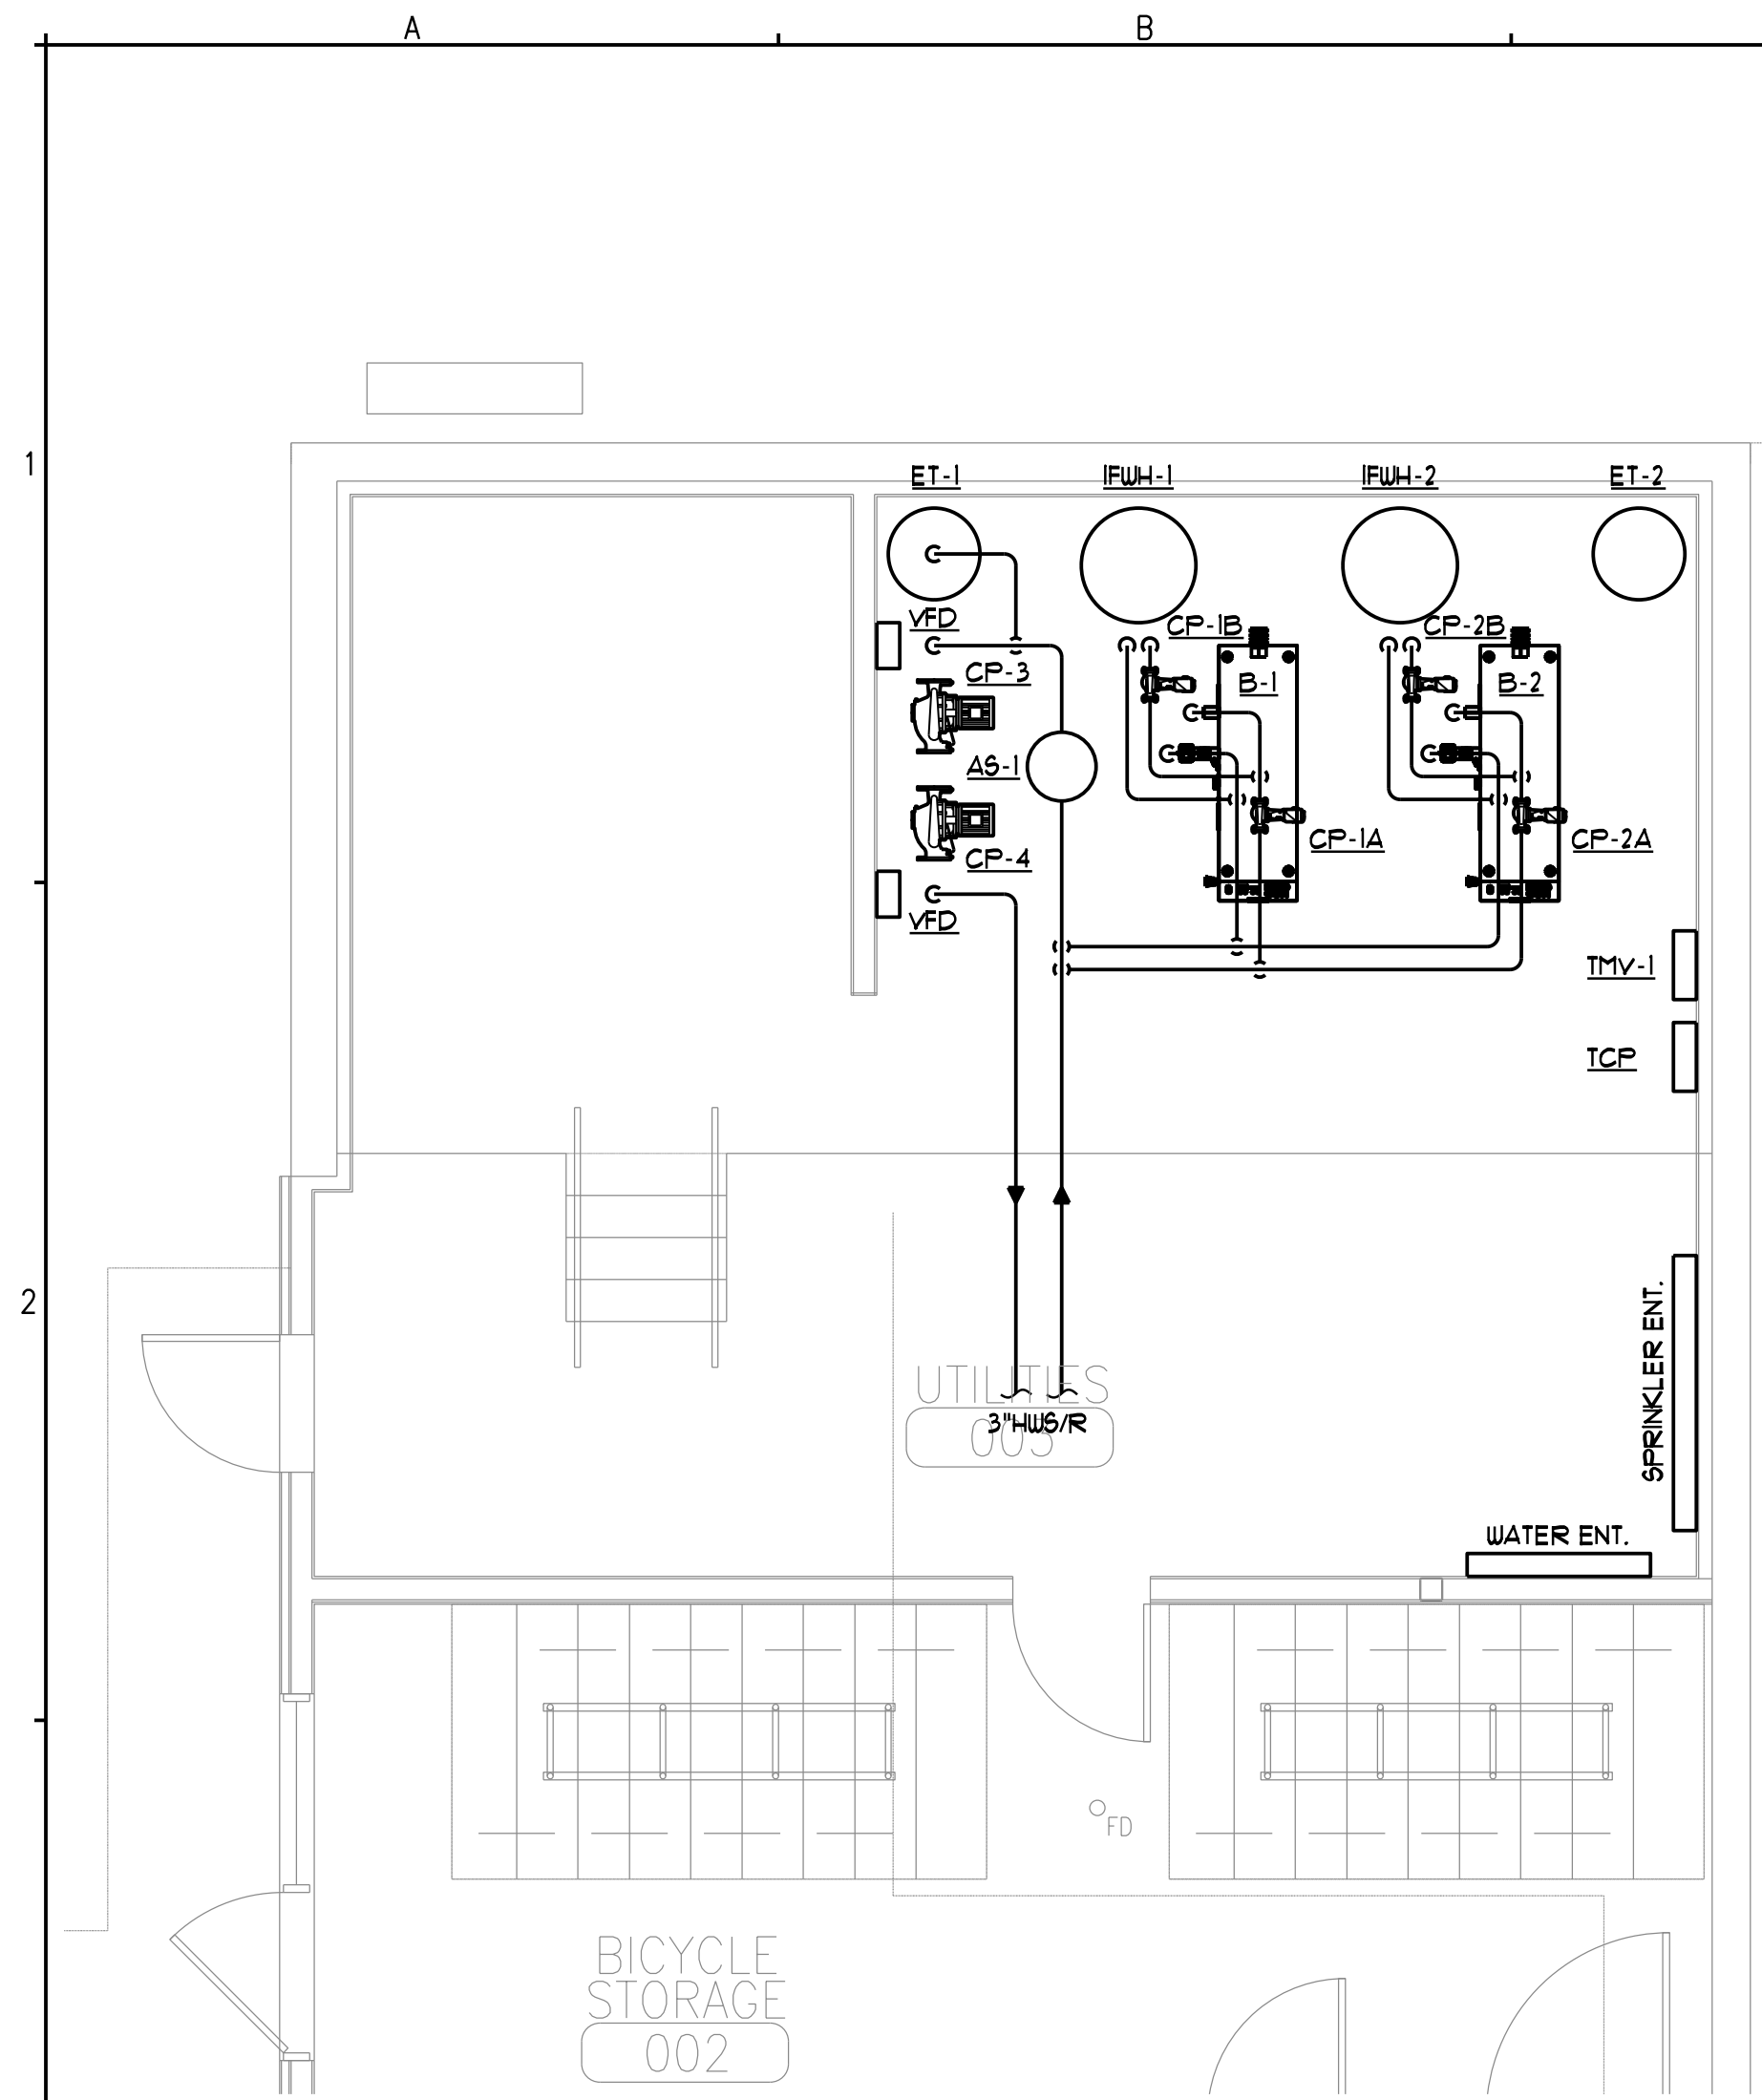

MECHANICAL ROOM ENLARGED PLAN
SCALE - 1/4" = 1'-0"

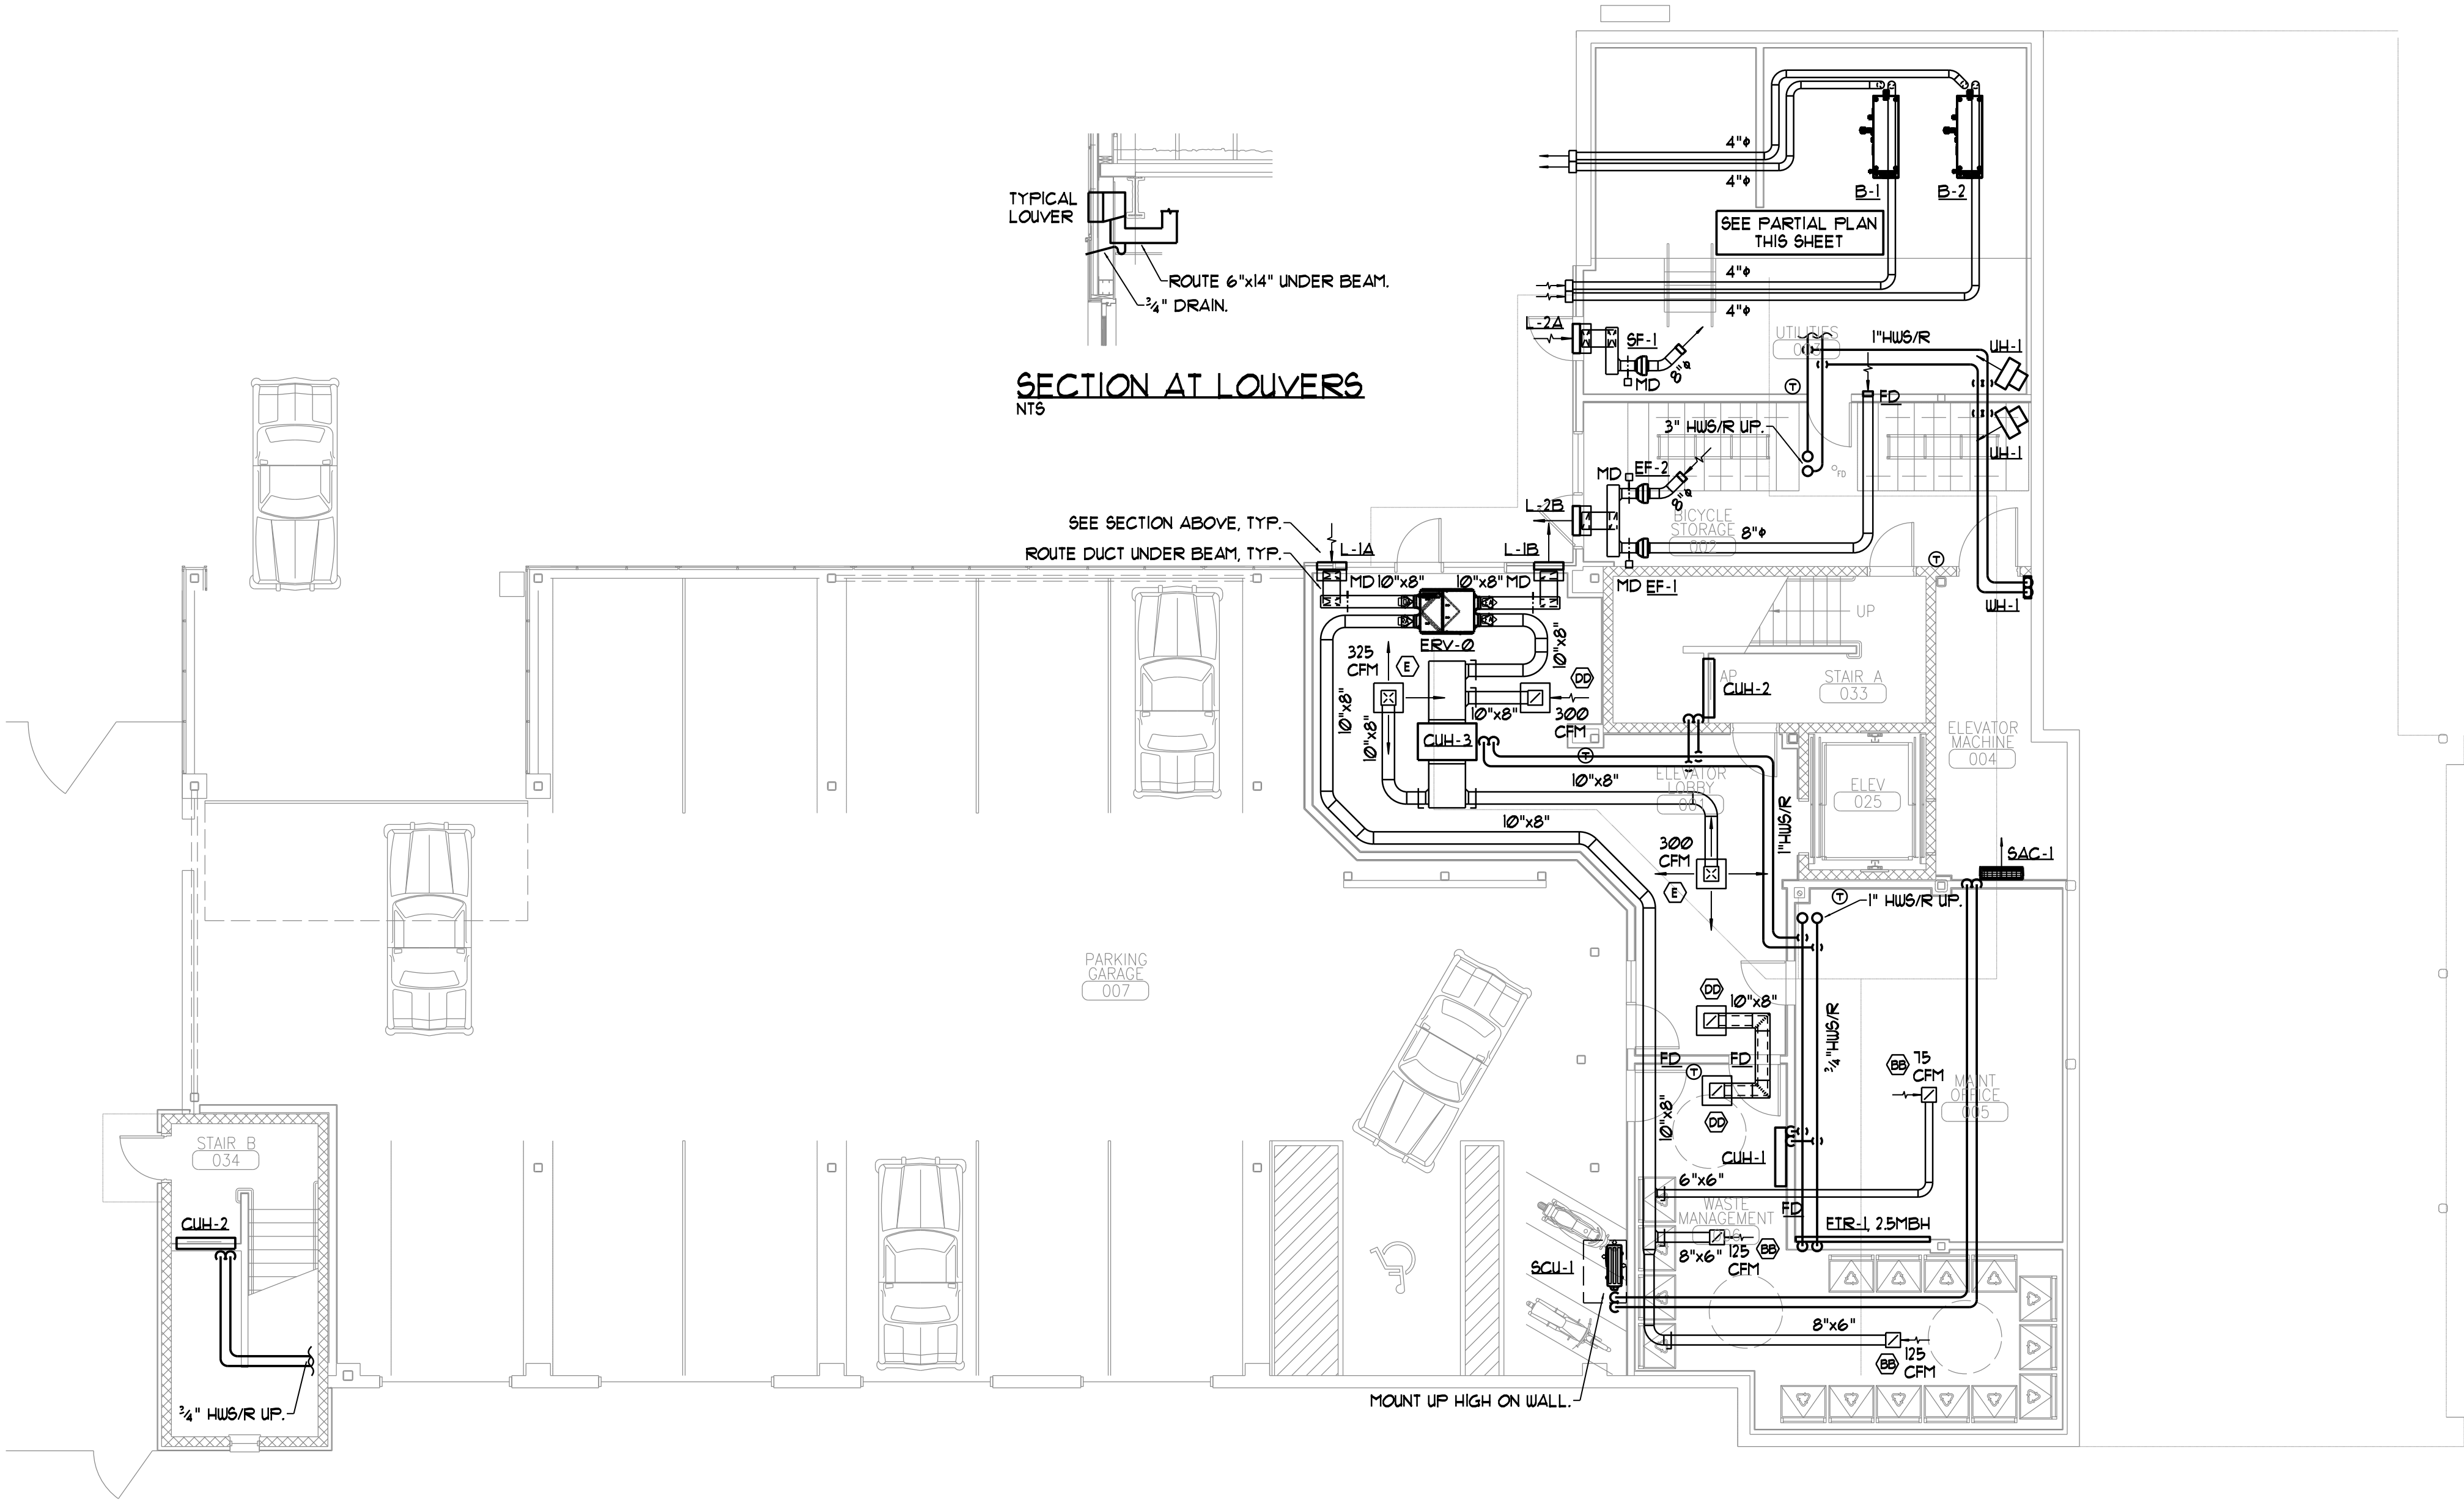

SECTION AT LOUVERS
NTS