



CWS
Architects



**BENNETT
ENGINEERING**
MECHANICAL • ELECTRICAL
(207) 865-9475

OWNER / DEVELOPER
**AVESTA 409
CUMBERLAND LP**
C/O AVESTA HOUSING
307 CUMBERLAND AVENUE
PORTLAND ME


PROJECT TITLE
**409 CUMBERLAND AVENUE
PORTLAND ME**
409 CUMBERLAND AVENUE
PORTLAND ME

DRAWING TITLE
**409 CUMBERLAND AVENUE
PORTLAND ME**
CWS PROJ. NO.: 11-449

REVISION DESCRIPTION	DATE
1 - ASI #1, REVISIONS TO ROOF	11/20/2013

DRAWING NUMBER

SCALE:
DATE: 09/16/2013

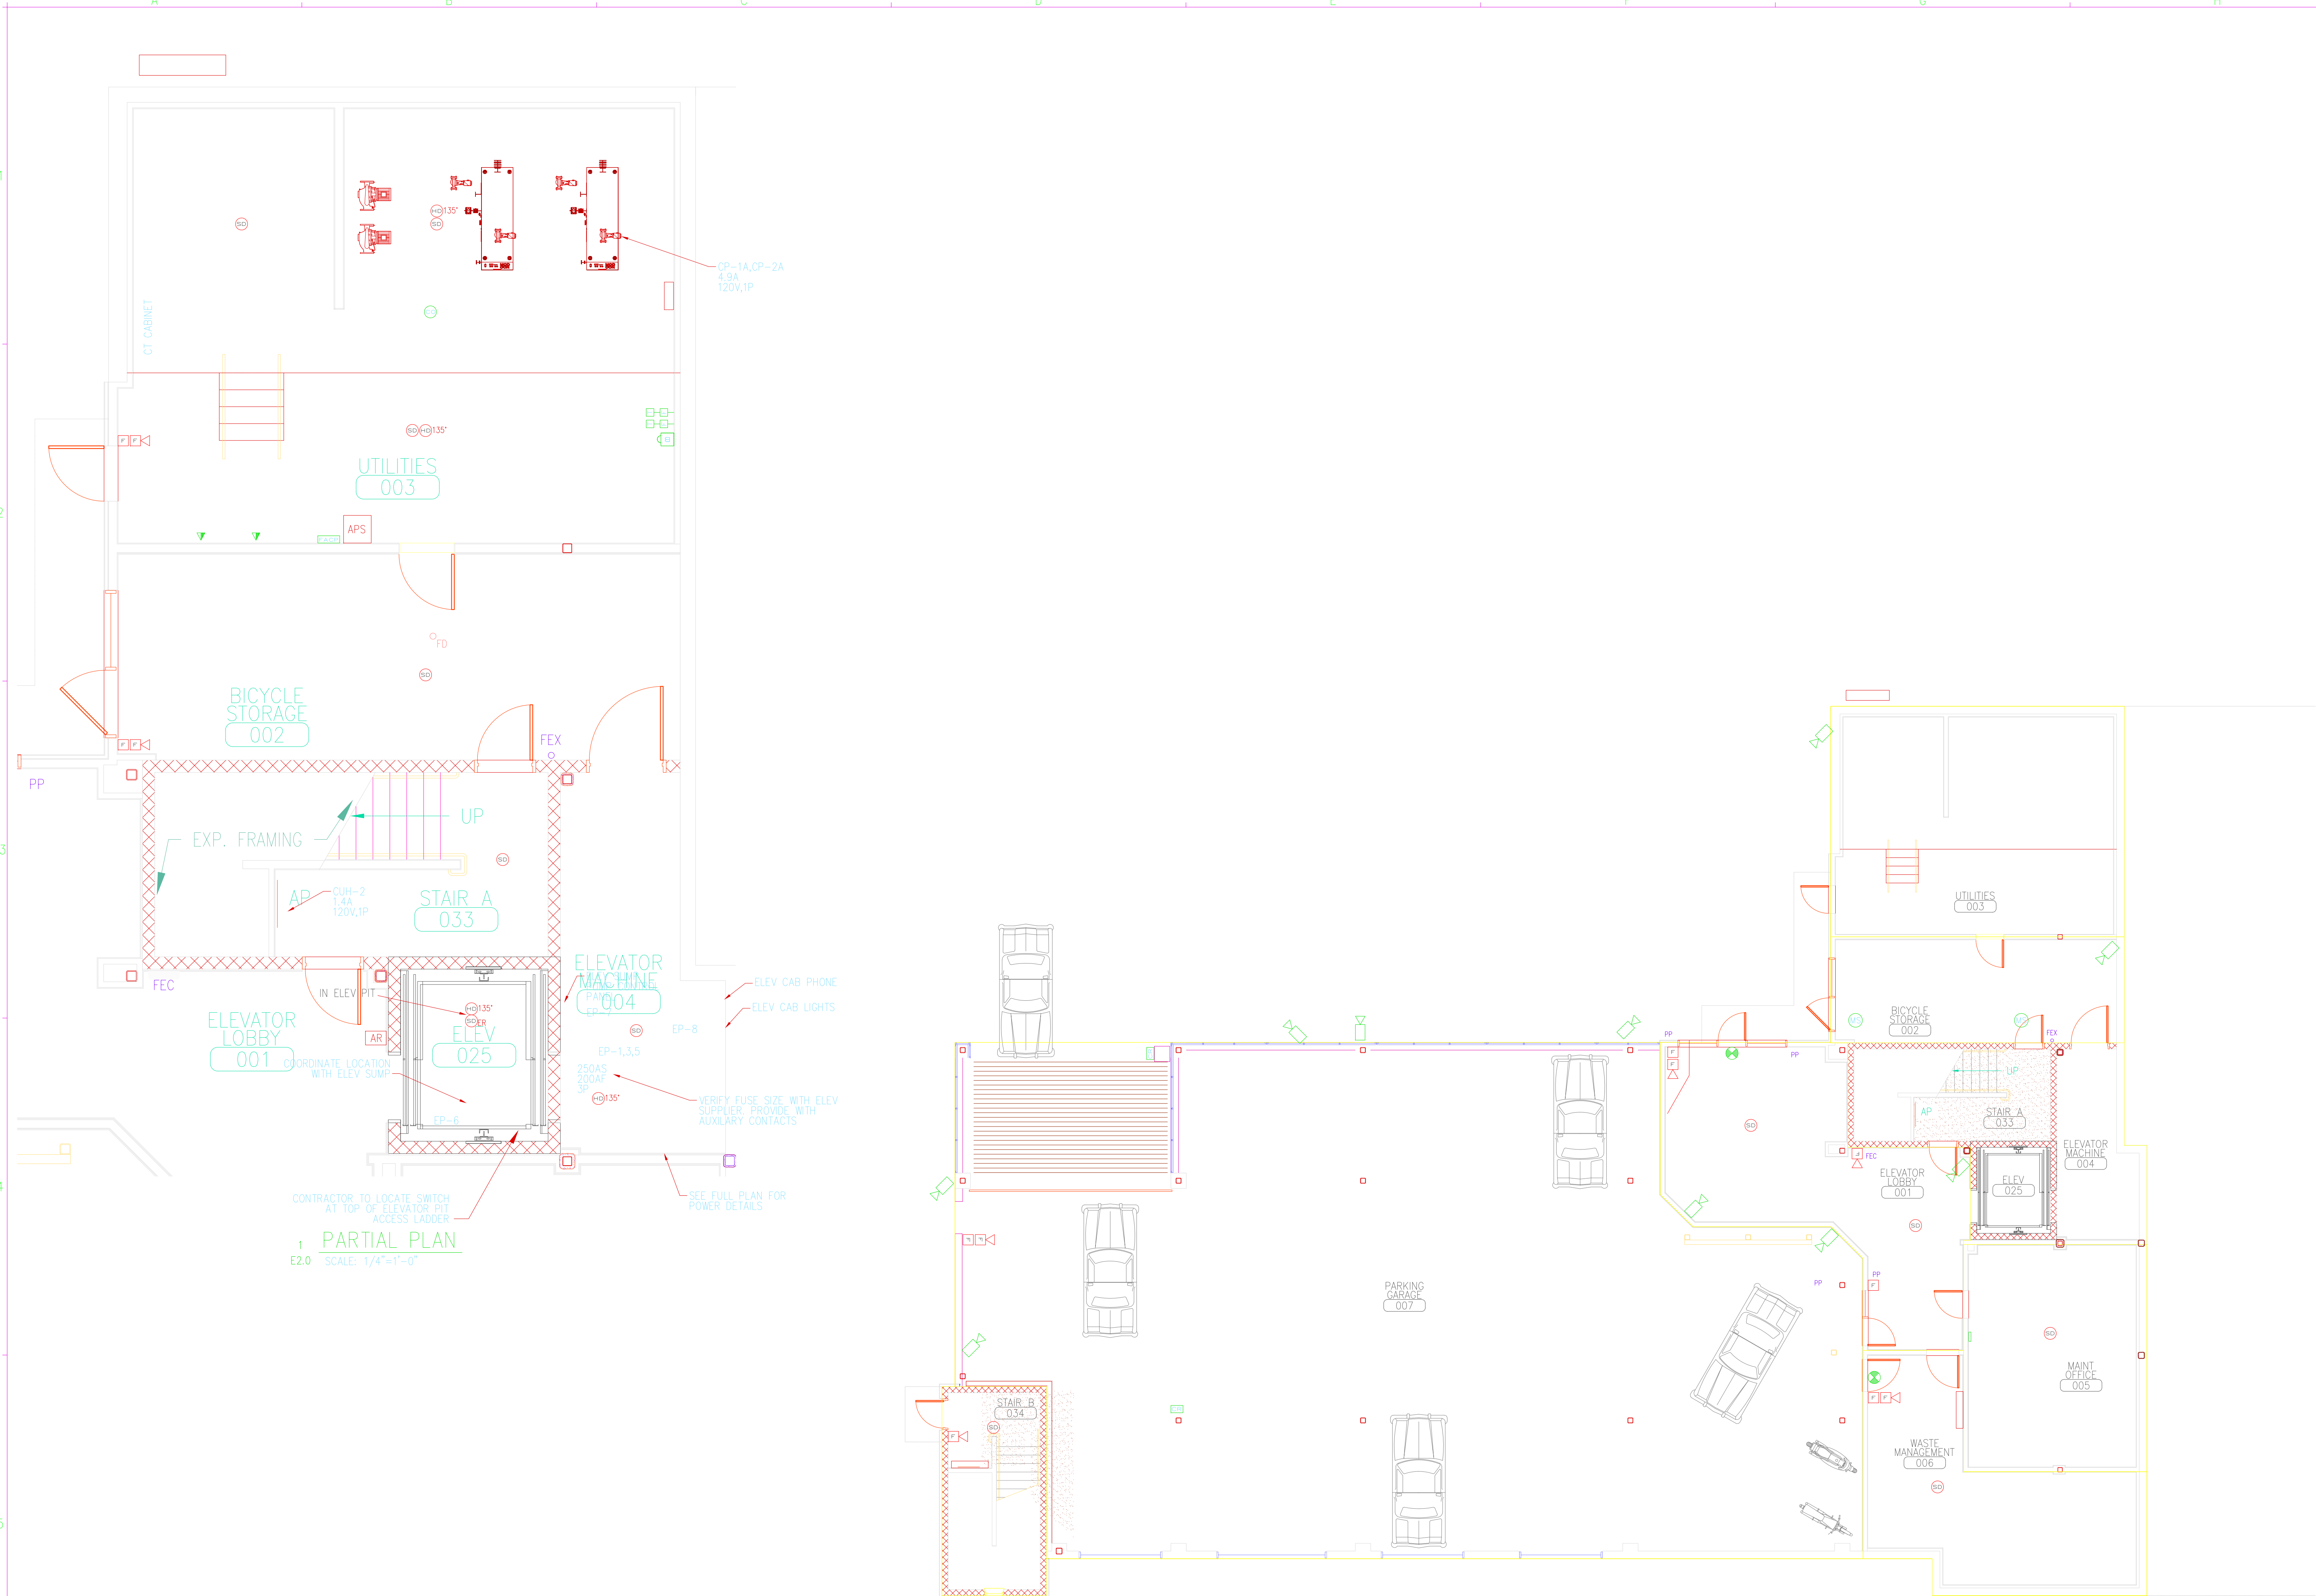

1 PARTIAL PLAN
E20 SCALE: 1/4"=1'-0"