


**COMMON AREA PLAN**  
SCALE 1/4" = 1'-0"

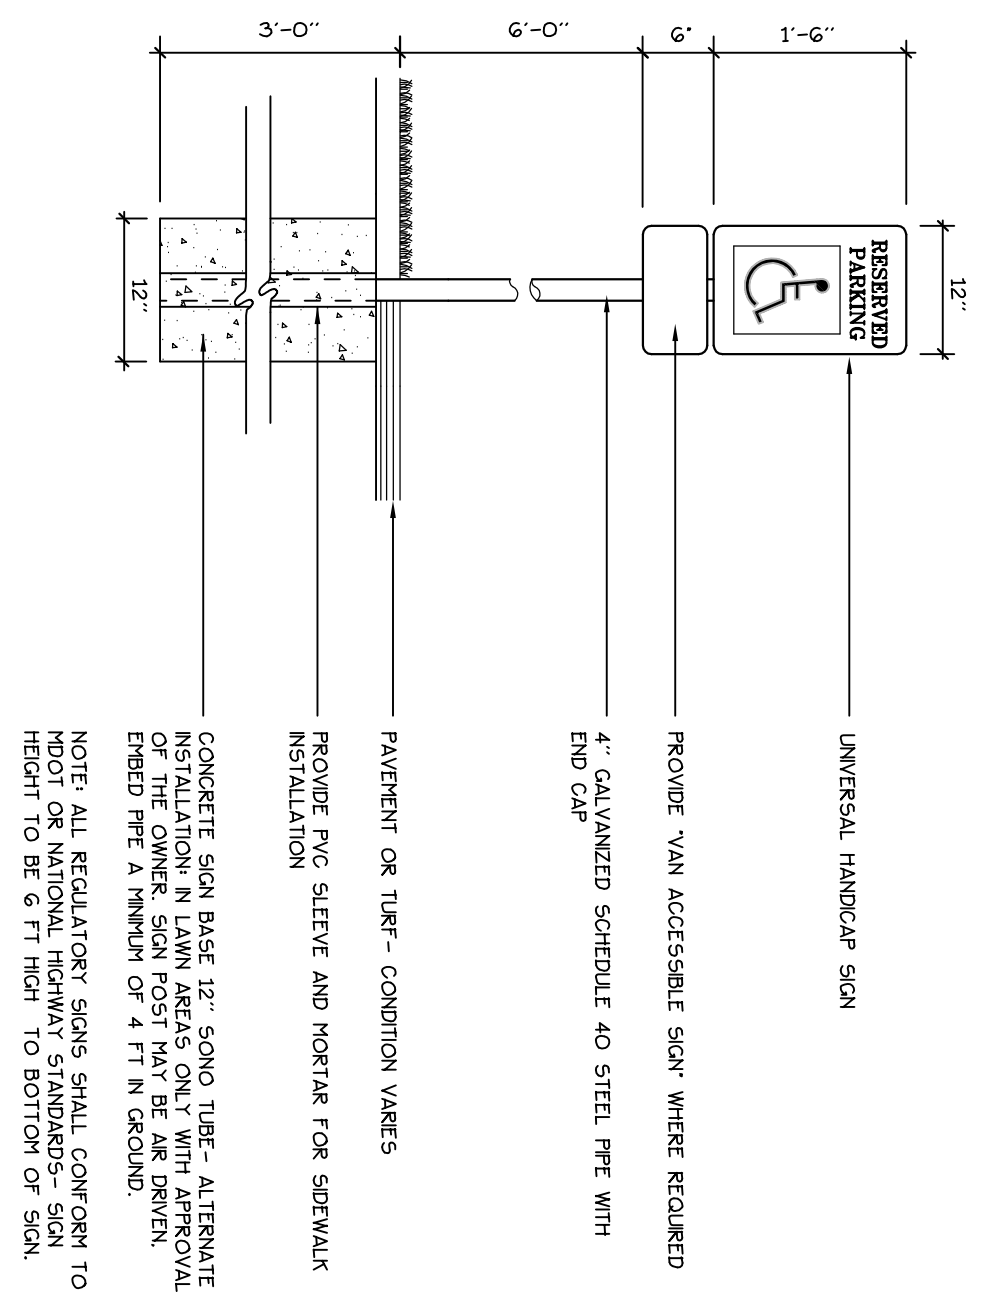

**HANDICAP PARKING SIGNAGE**  
NOT TO SCALE



PAVING DETAILS TO BE COMPLETED

**THE WATERVIEW AT BAYSIDE CONDOMINIUM**

409 Cumberland Avenue      Portland, Maine

**Prepared For:**  
Owner/Applicant:  
**WATERVIEW DEVELOPMENT LLC**  
111 Center Street  
Portland, Maine 04101  
Tel: (207) 779-9477

**Prepared By:**  
**MITCHELL & ASSOCIATES**  
111 Center Street  
Portland, Maine 04101  
Tel: (207) 779-9477

**Date:** APRIL 29, 2005

**Revisions:**

**Title:** COMMON AREA PLAN AND DETAILS

Reproduction or reuse of this document without the expressed written consent of Mitchell & Associates is prohibited.

**Scale:** 1/4" = 1'-0"

0 1 2 4 6 8 ft.

**North:**

**Sheet No.:** **5**