




1 GRANITE BENCH DETAIL  
NOT TO SCALE

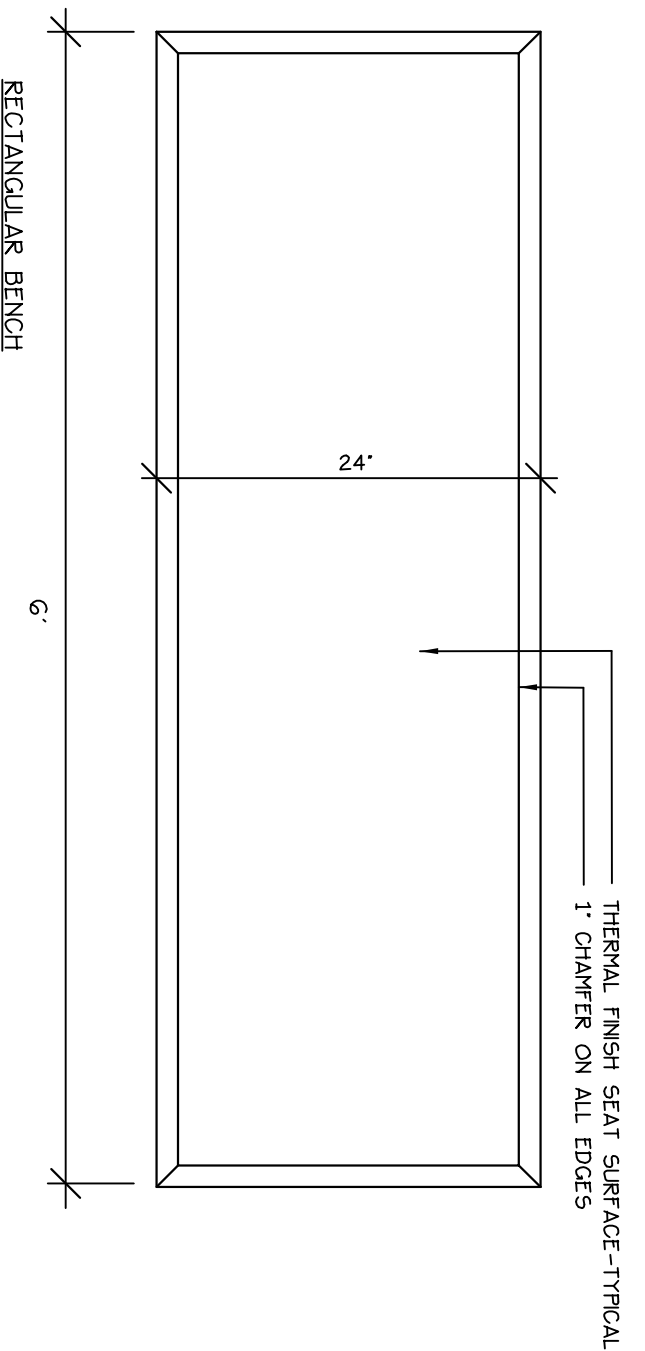


2 PLAN VIEW - 6' GRANITE BENCH  
NOT TO SCALE

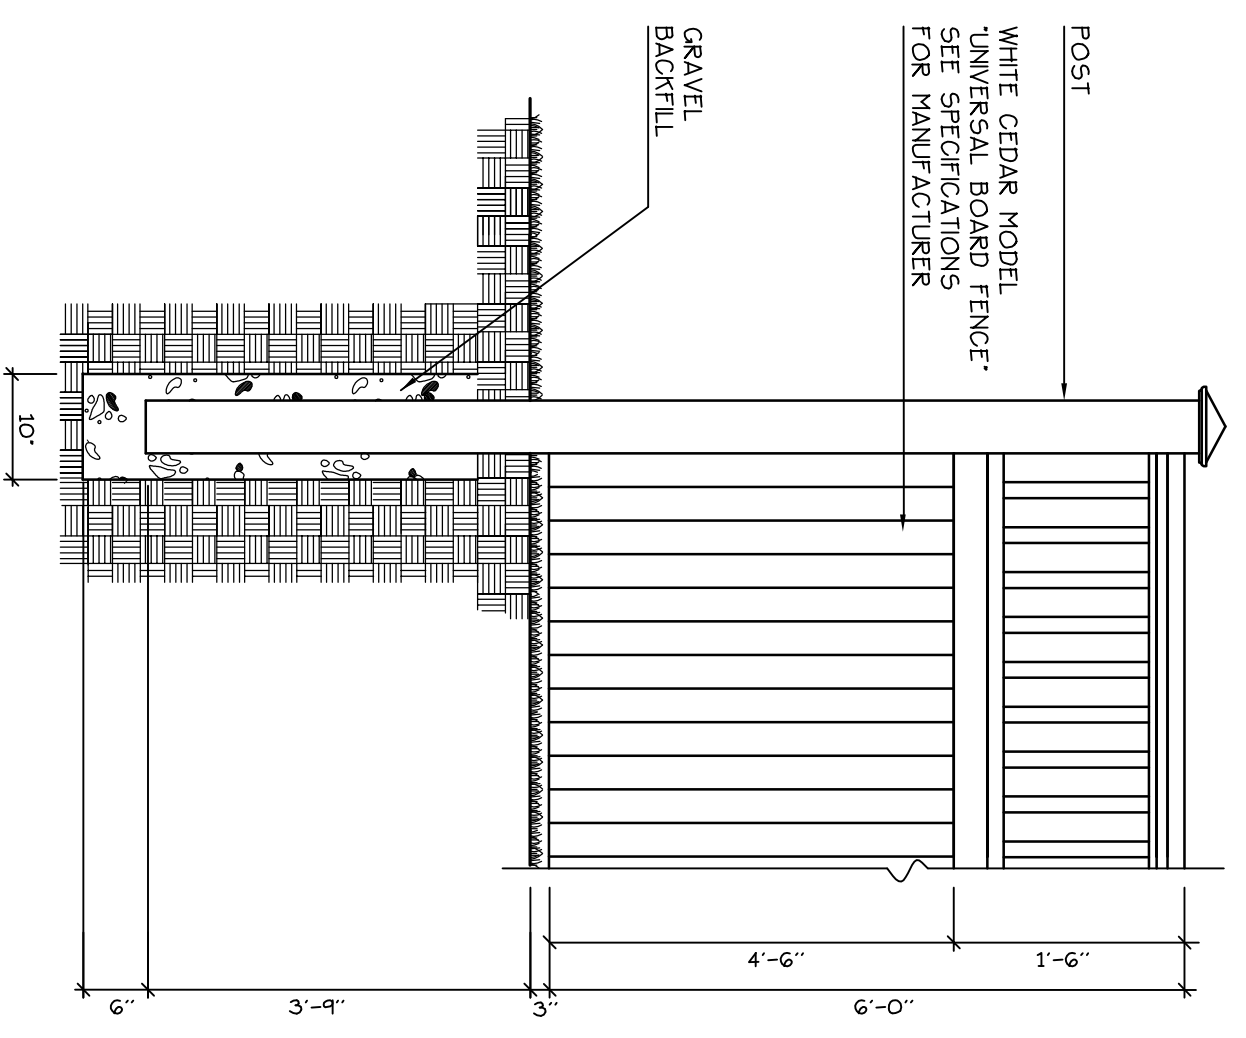


3 SOLID WOOD FENCE  
NOT TO SCALE

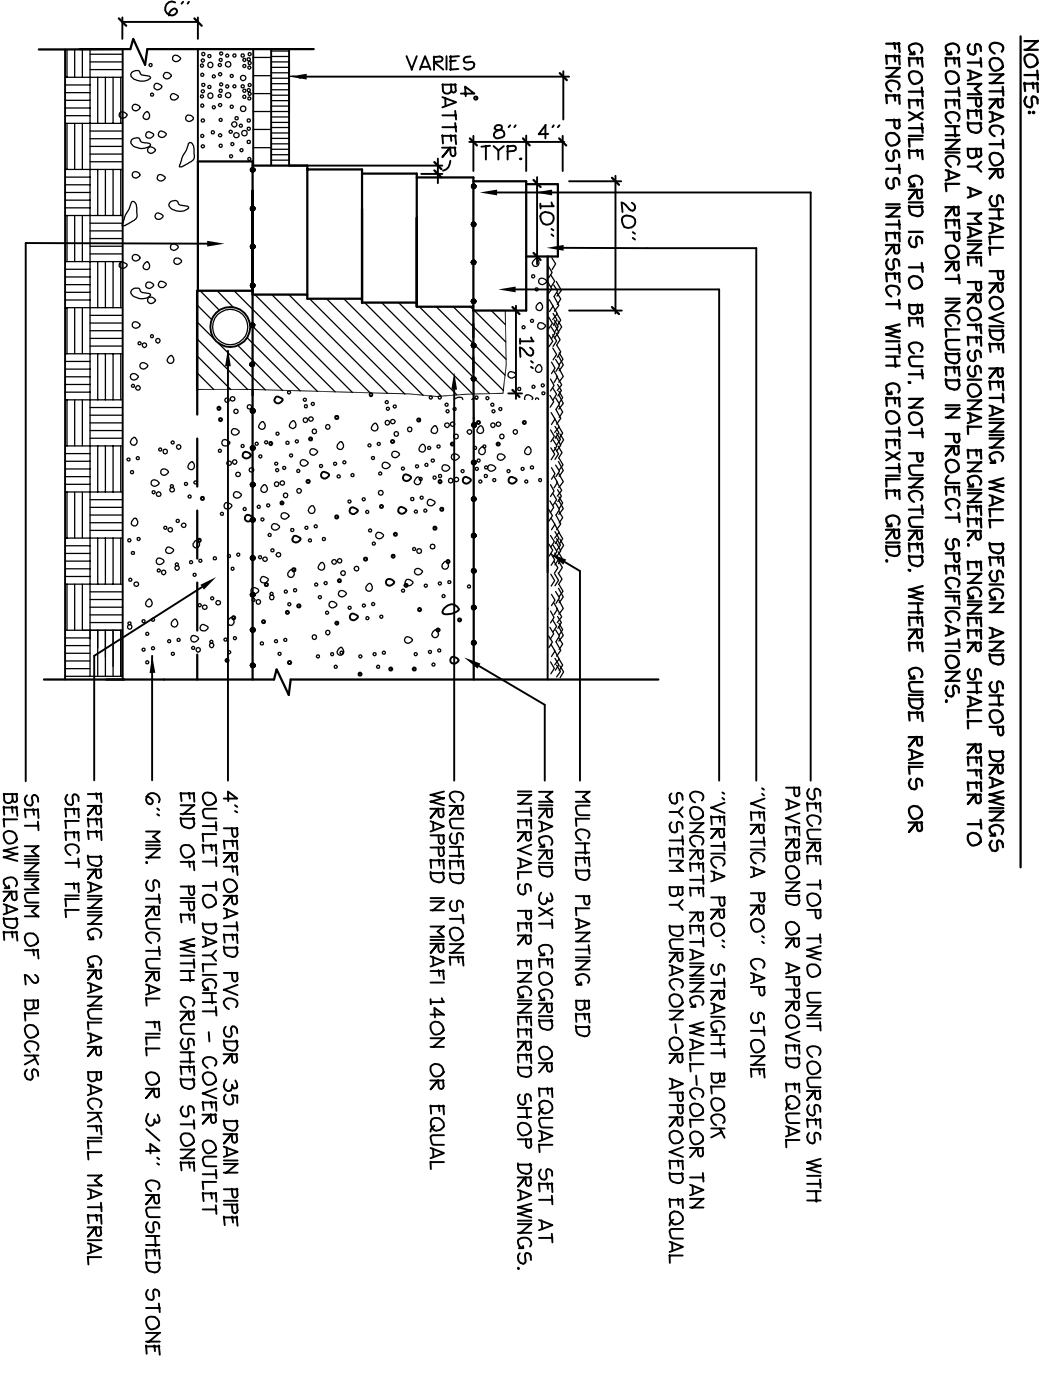


4 CONCRETE SEGMENTAL RETAINING WALL  
NOT TO SCALE

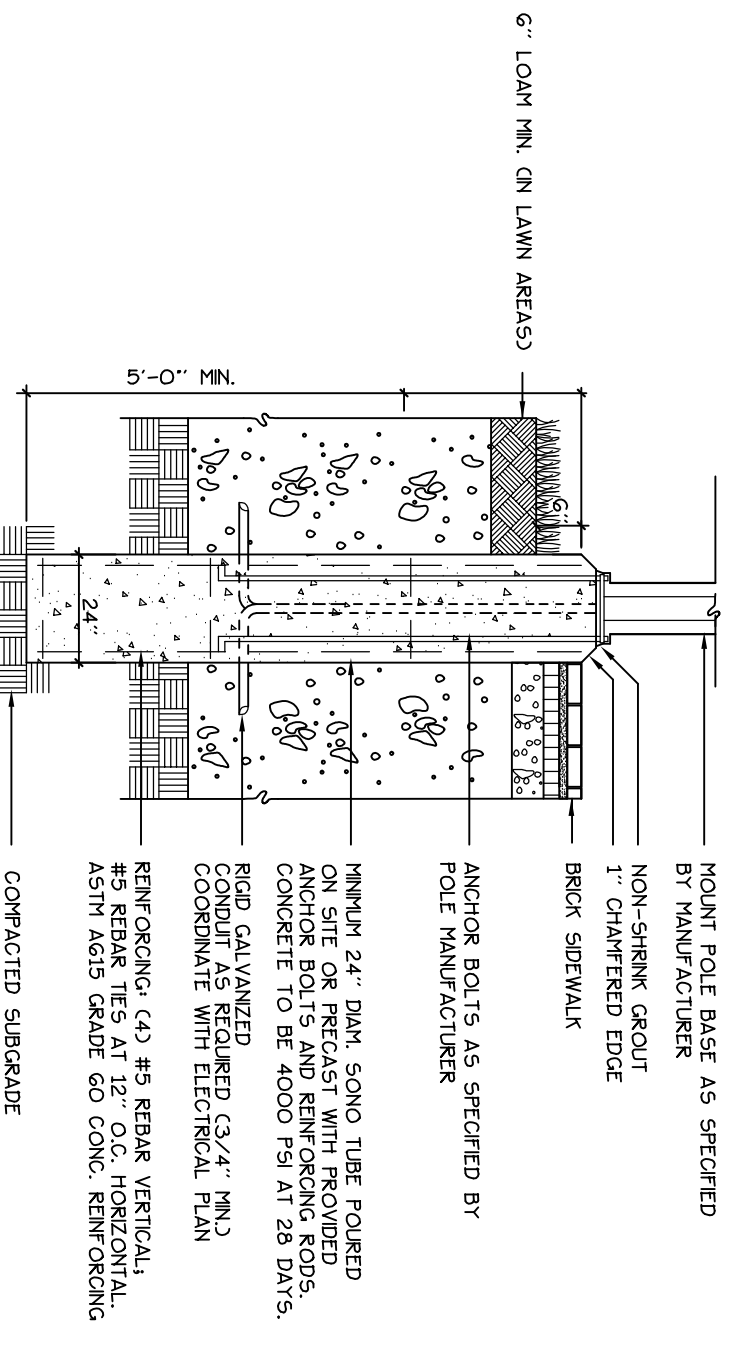

5 LIGHT POLE BASE  
NOT TO SCALE

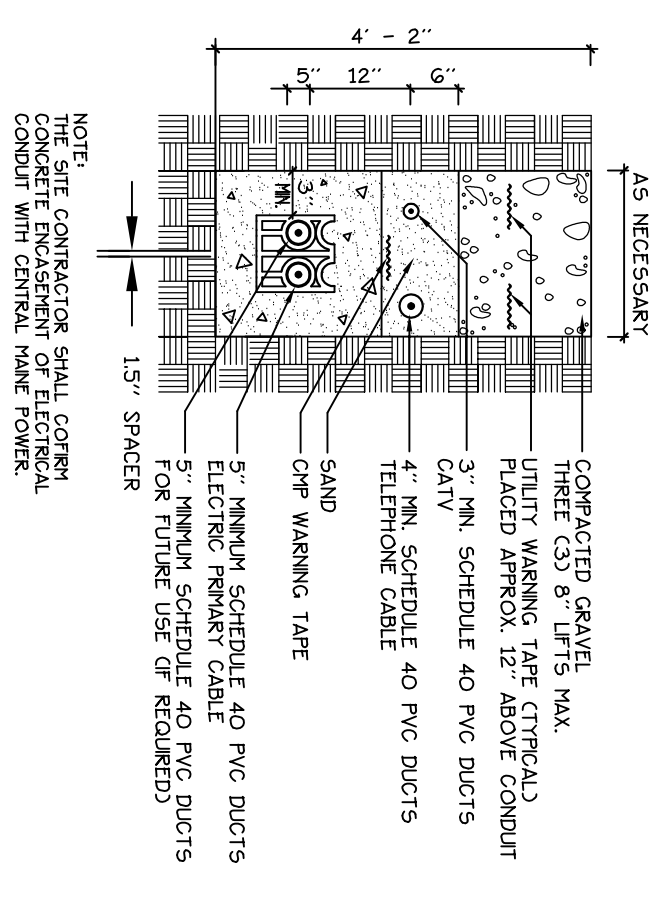

6 ELECTRICAL, TELEPHONE + CABLE T.V. TRENCH  
NOT TO SCALE

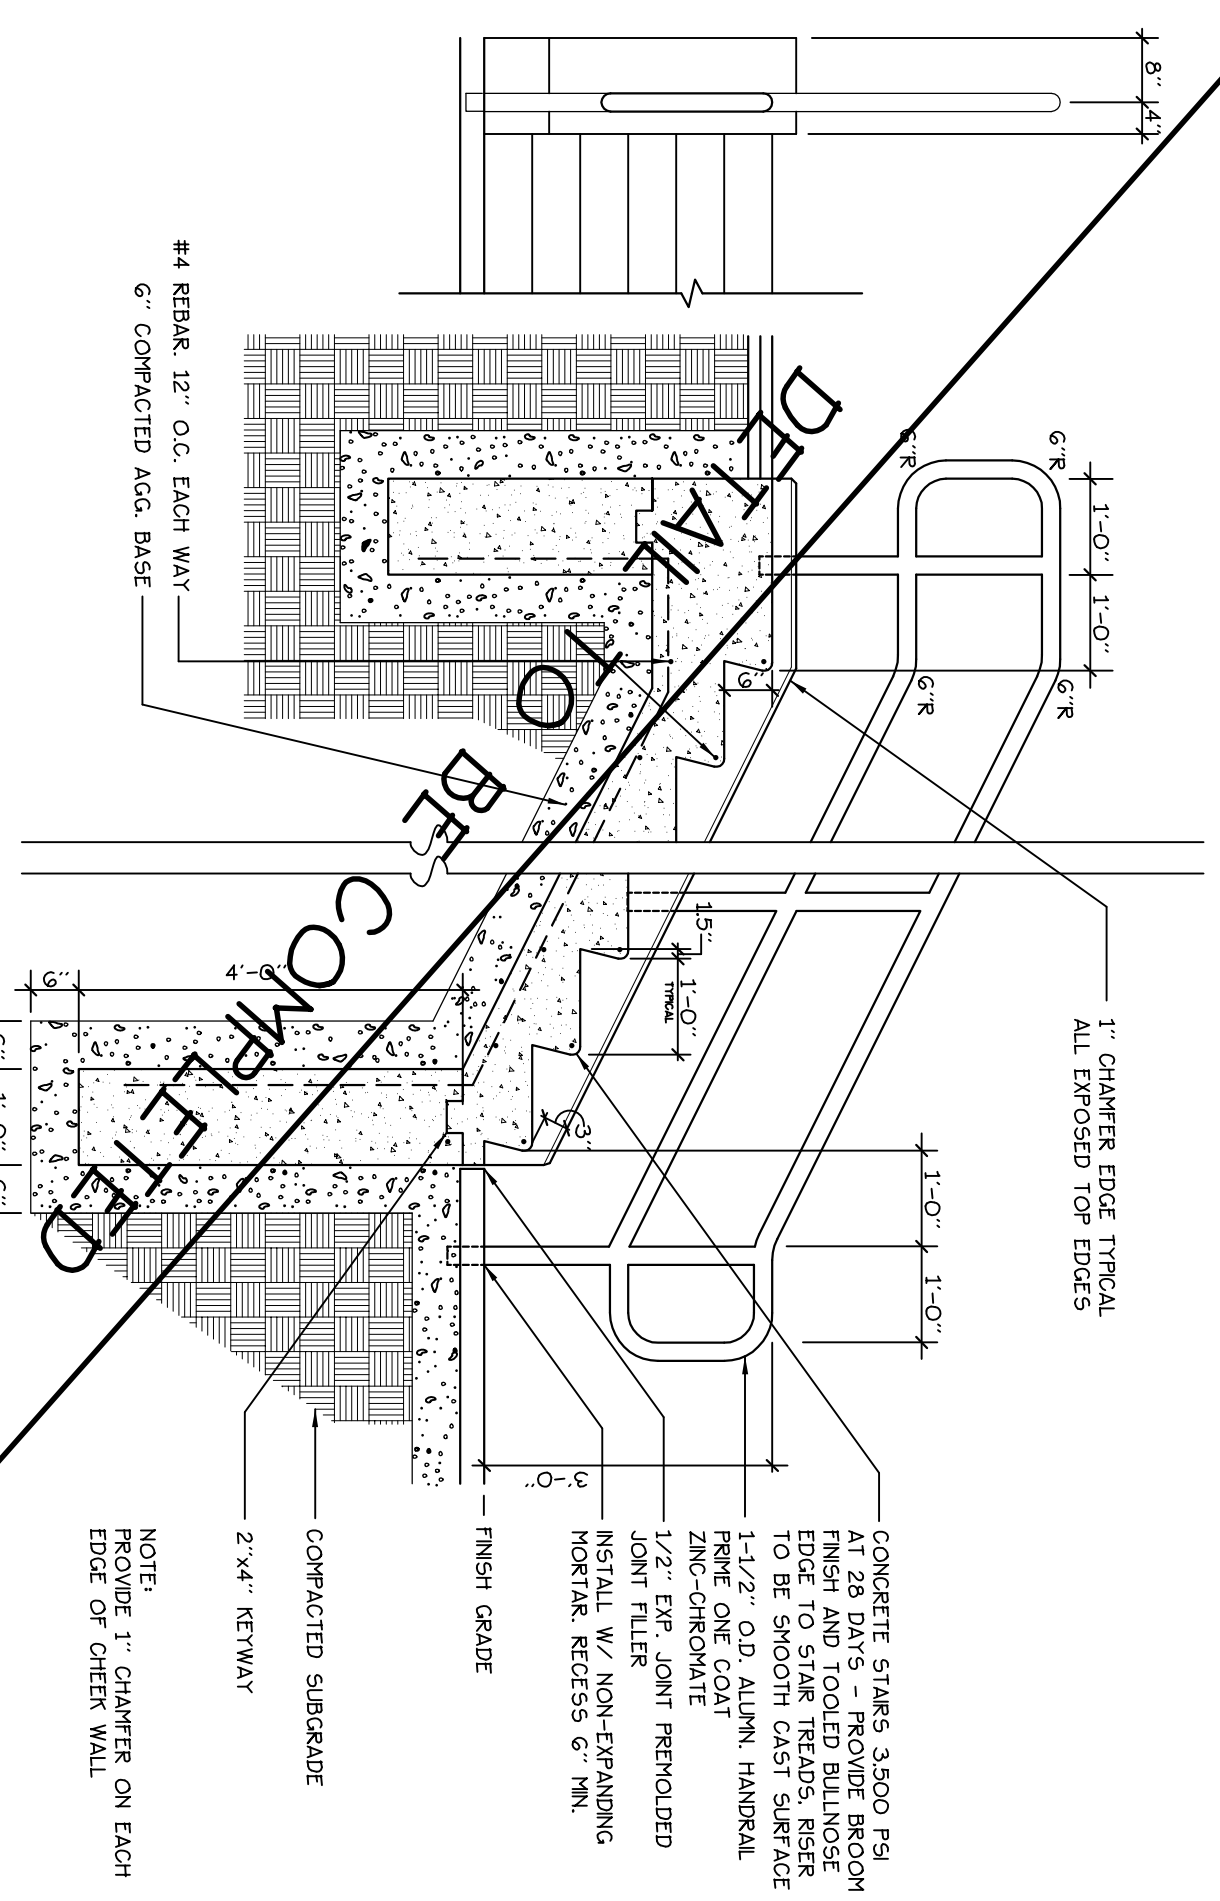

7 CONCRETE STAIR + CHEEK WALL DETAIL  
NOT TO SCALE

**THE WATERVIEW AT BAYSIDE CONDOMINIUM**  
409 Cumberland Avenue Portland, Maine

Prepared For: **WATERVIEW DEVELOPMENTS LLC**  
577 Congress Street, Suite 111  
Portland, Maine 04101  
Tel: (207) 773-3477

Prepared By: **MITCHELL & ASSOCIATES**  
150 Main Street  
The Staples School  
70 Center Street, Suite 04101  
Portland, Maine 04101  
Tel: (207) 773-4257

Date: APRIL 29, 2005

Revisions:

Title: **SITE DETAILS**

Scale:

North: **7**

Sheet No. **7**