






PORTLAND

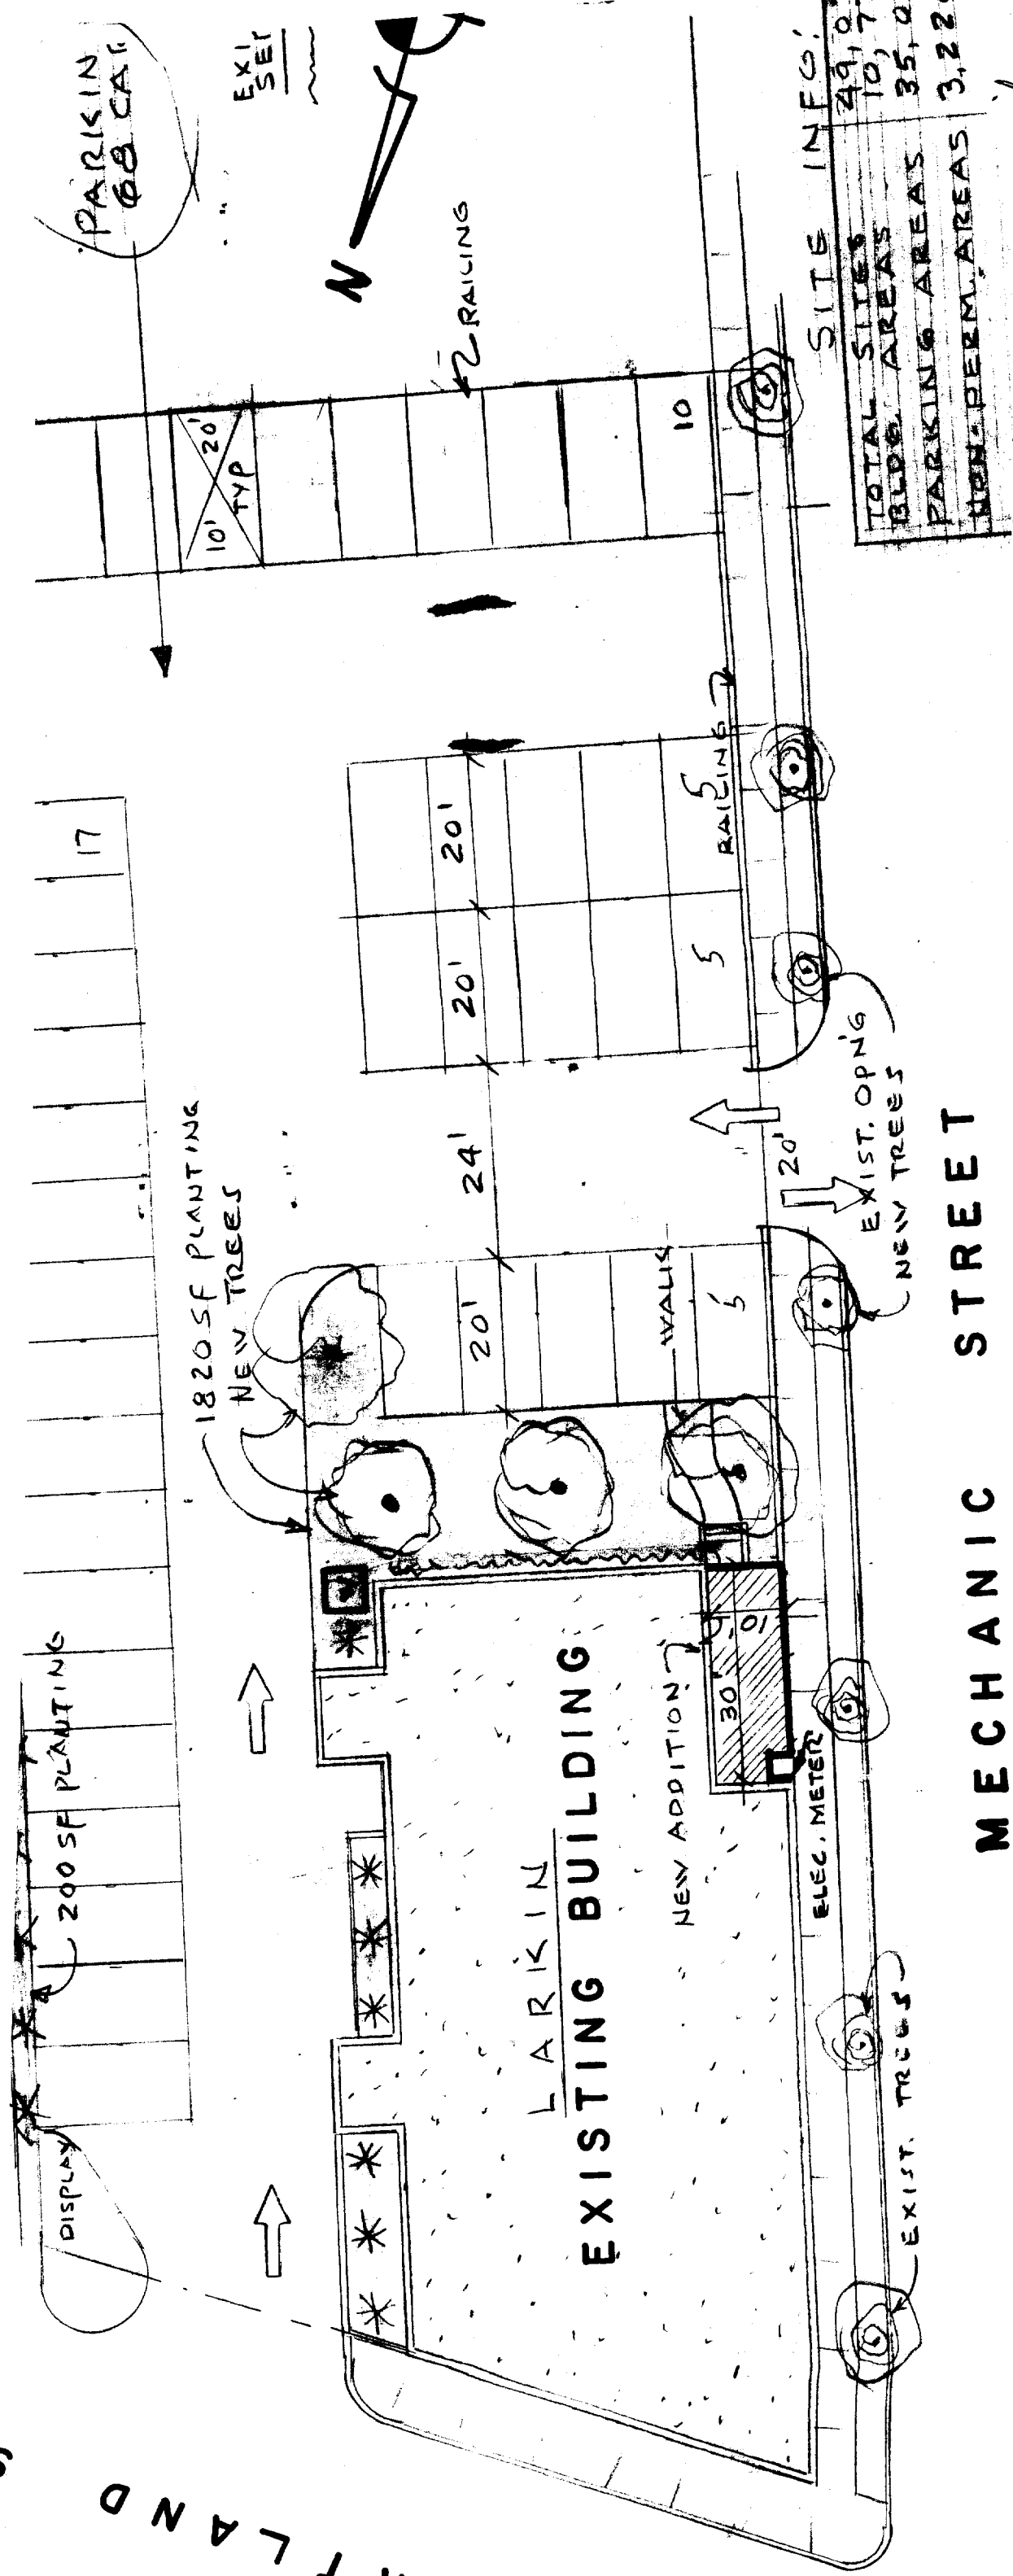

1999 plan  
sitz

SITE PLAN - 1" = 20'