

Prepared For:

Consultant:


Architect:  
**ARCHETYPE** architects  
 48 Union Wharf Portland, Maine 04101  
 (207) 772-6022 ARCHETYPE@ARCHETYPEPA.COM

Project:  
 84 OAK STREET  
 GARAGE


Revisions:  
 2/28/2018 FOR PERMIT

Date: 2/28/2017  
 Scale: As indicated  
 SECTION


A3.00

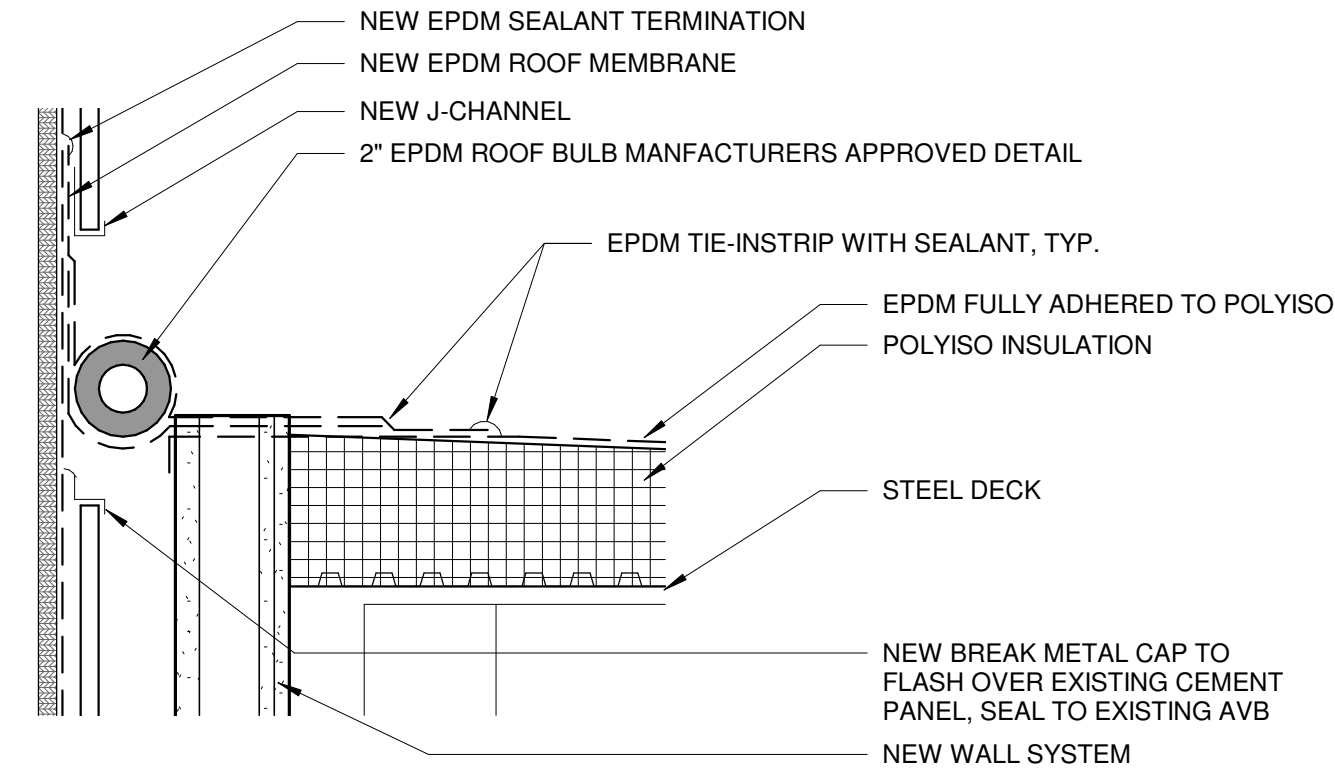

**2** BUILDING CONNECTION DETAIL  
 1 1/2" = 1'-0"

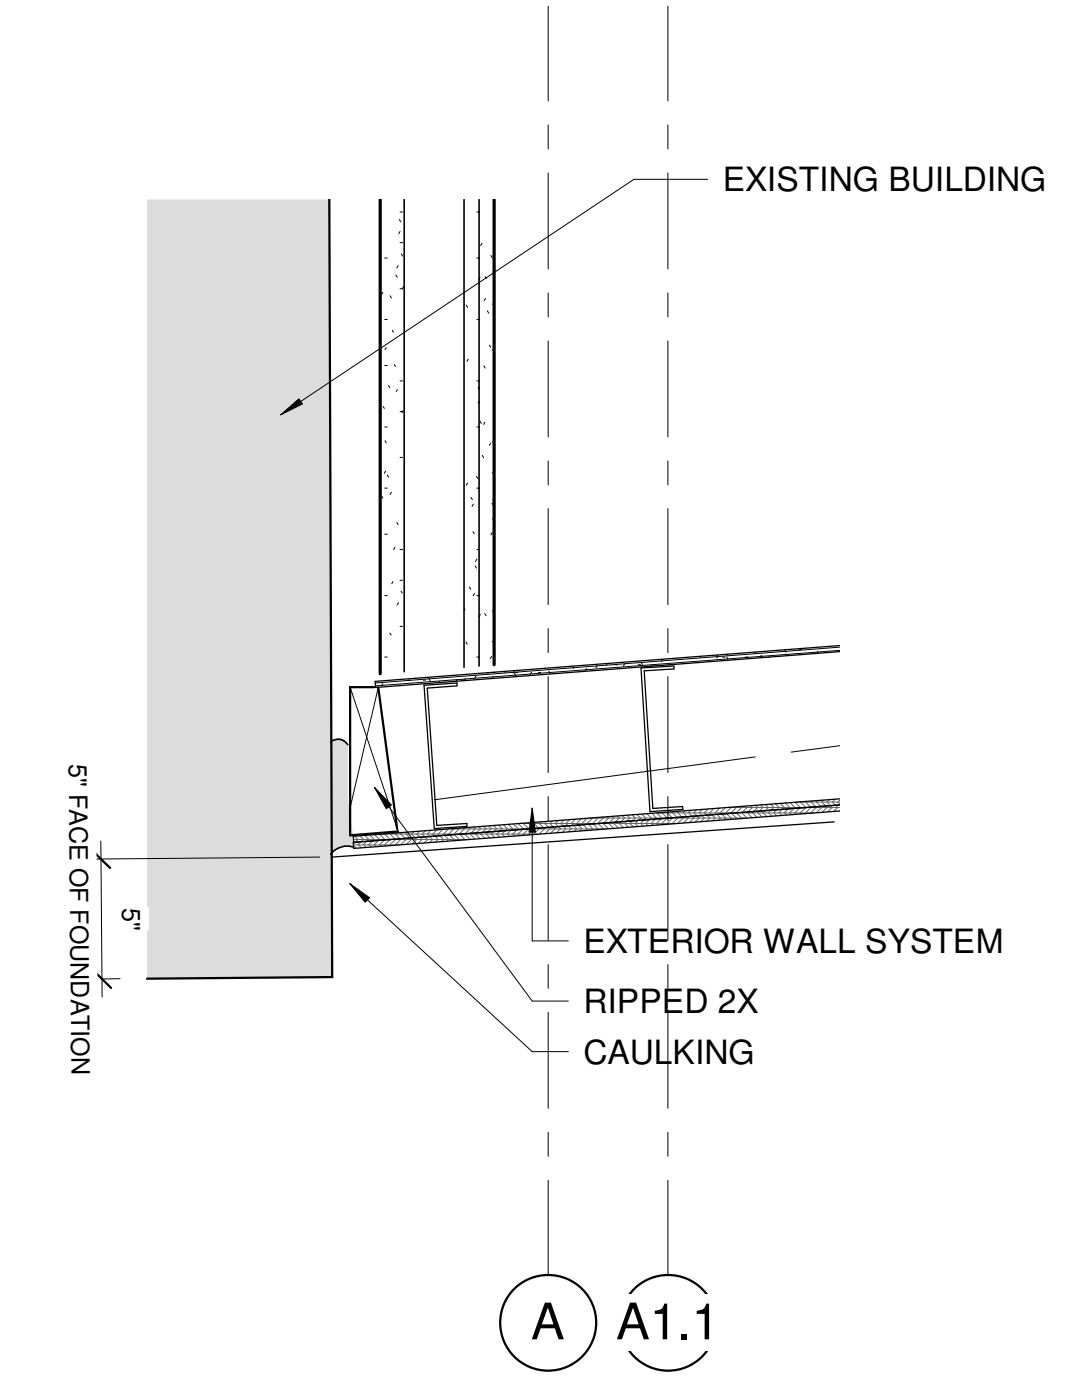

**3** 1ST FLOOR DETAIL  
 1 1/2" = 1'-0"

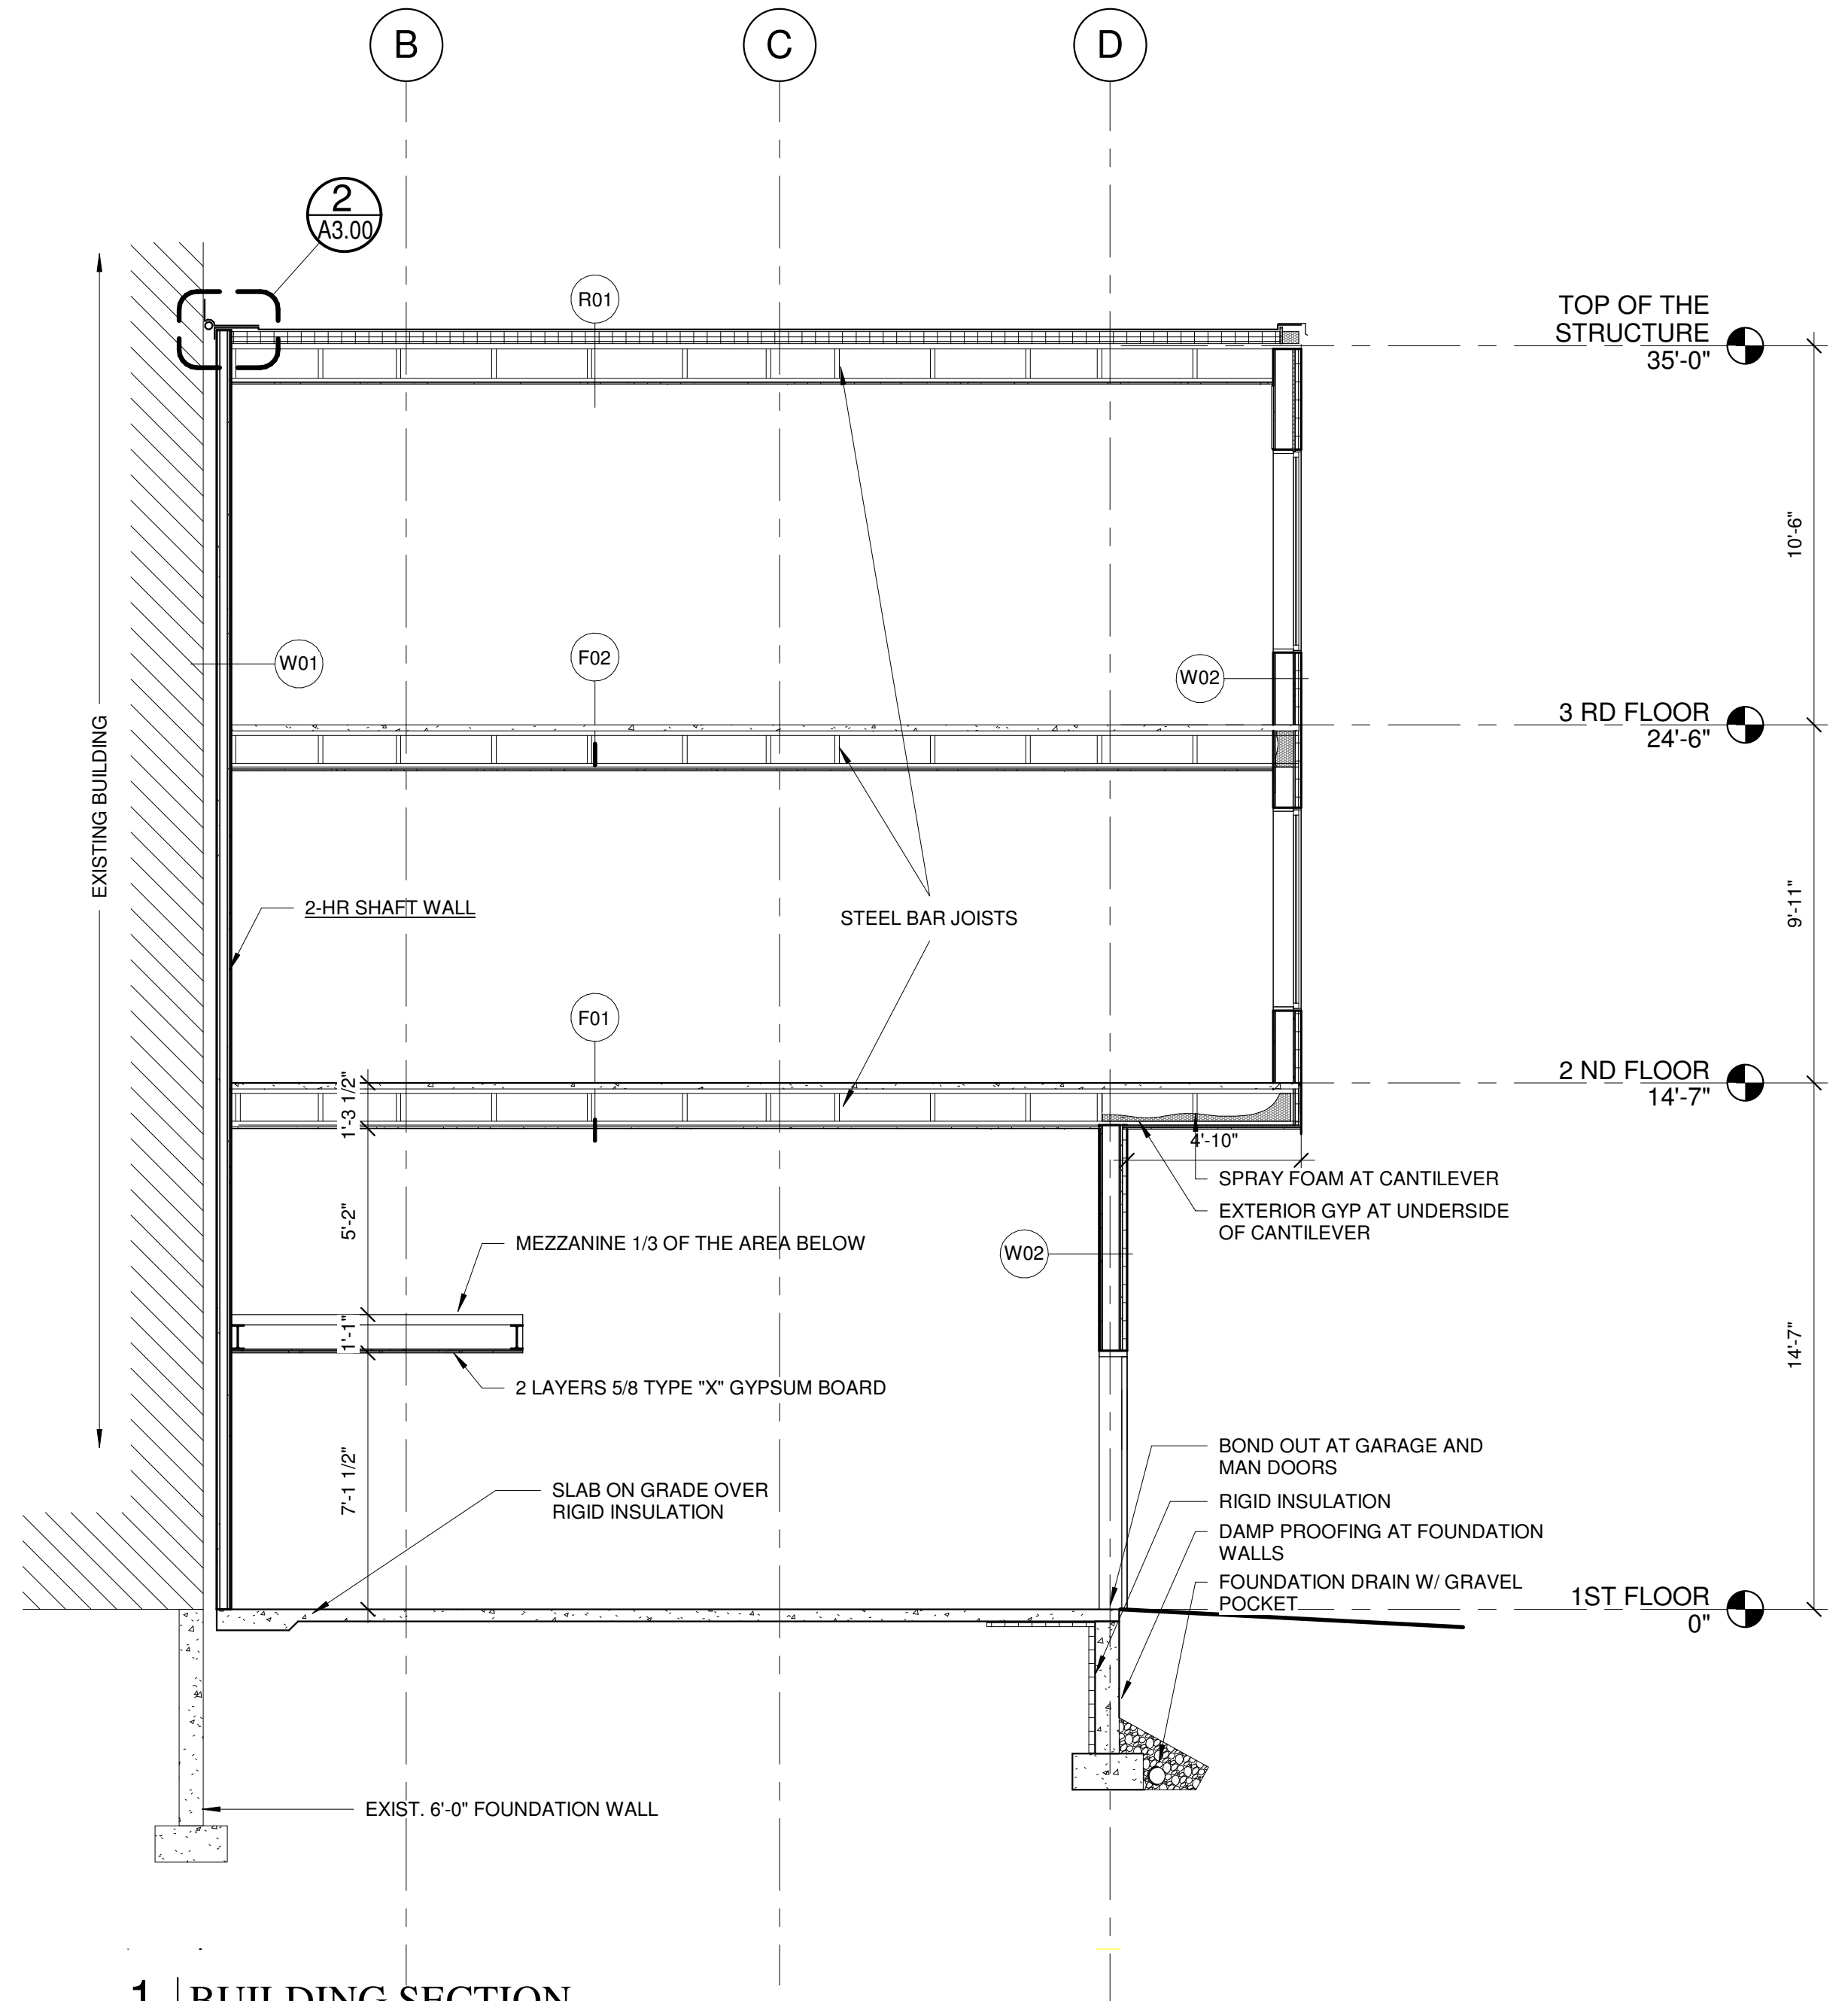

**1** BUILDING SECTION  
 1/4" = 1'-0"