

OAK STREER GARAGE

84 OAK STREET,
PORTLAND, ME

DATE OF ISSUE

SUBMISSION - DATE

COMMON PATH OF TRAVEL LENGTH	→
EXIT SIGN	⬇️⊗⬆️
EMERGENCY LIGHT	⬇️⊗⬆️

DRAWING LIST

- ARCHITECTURAL DRAWINGS
- A1.00 SITE PLAN
- A1.01 FLOOR PLAN
- A1.02 FLOOR PLANS
- A2.00 ELEVATIONS
- A2.01 STAIR B DETAILS
- A3.00 SECTION
- A3.02 STAIR A SECTION AND DETAILS
- A4.00 WALL TYPES
- A5.00 FRAMING DETAILS

Architect:
Archetype Architects
48 Union Wharf
Portland, ME
04101
207.772.6022

Structural Engineer:
Dave Tetrault
SDC
22 Oakmont Drive
Old Orchard Beach, ME
04064
603.293.8038



OCCUPANCY

- SEC. 304 BUSINESS GROUP "B"
- SEC. 312 UTILITY GROUP "U"


ALLOWABLE HEIGHT
- T-504.3 FOR IIB CONSTRUCTION NONSPRINKLED IS 55'

ALLOWABLE NUMBER OF STORIES
- T504.4 FOR "B" USE IS 3 STORIES,
FOR "U" USE IS 2 STORIES

BUILDING WILL BE SEPARATED BY 1 HR T 508.4.(6)
FIRE WALL SEPARATION.
T 706.4(a) 2 HR

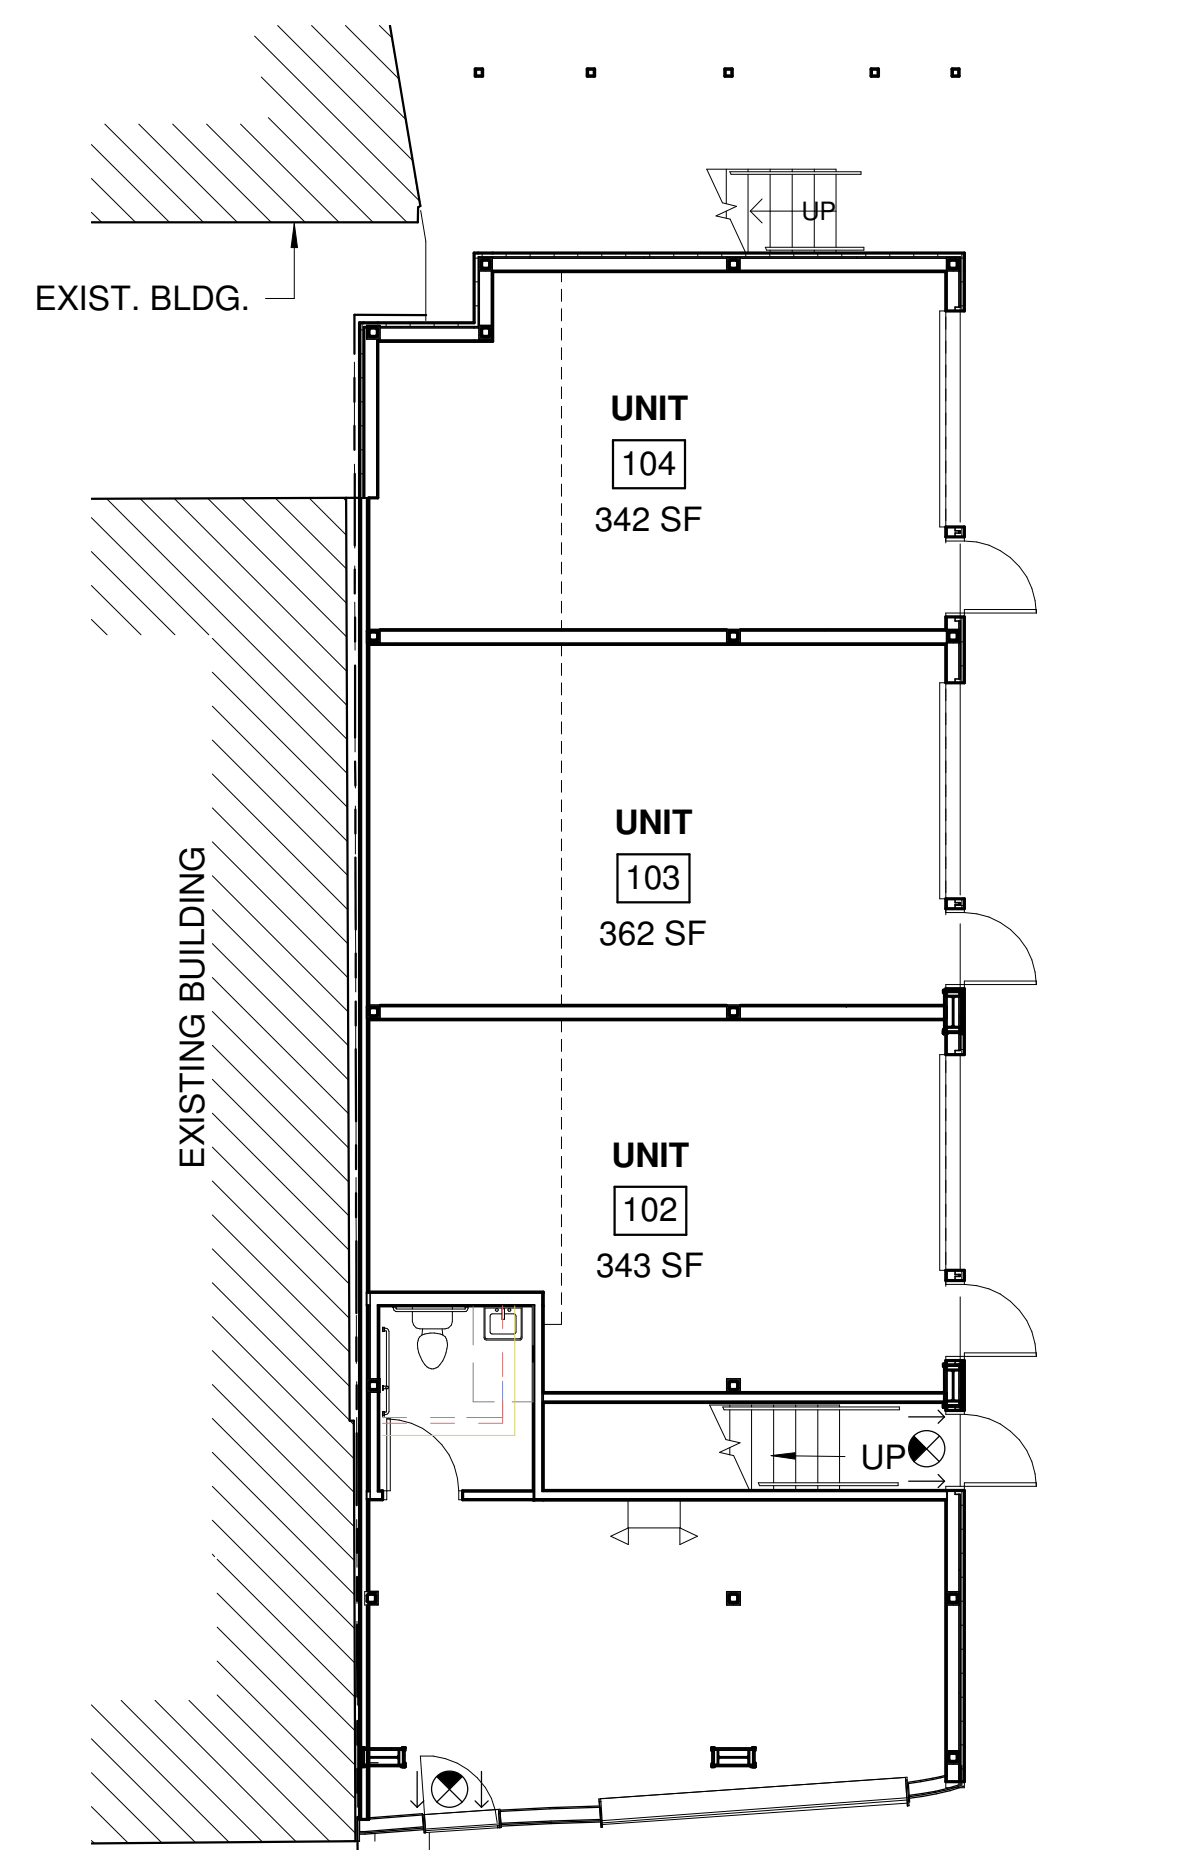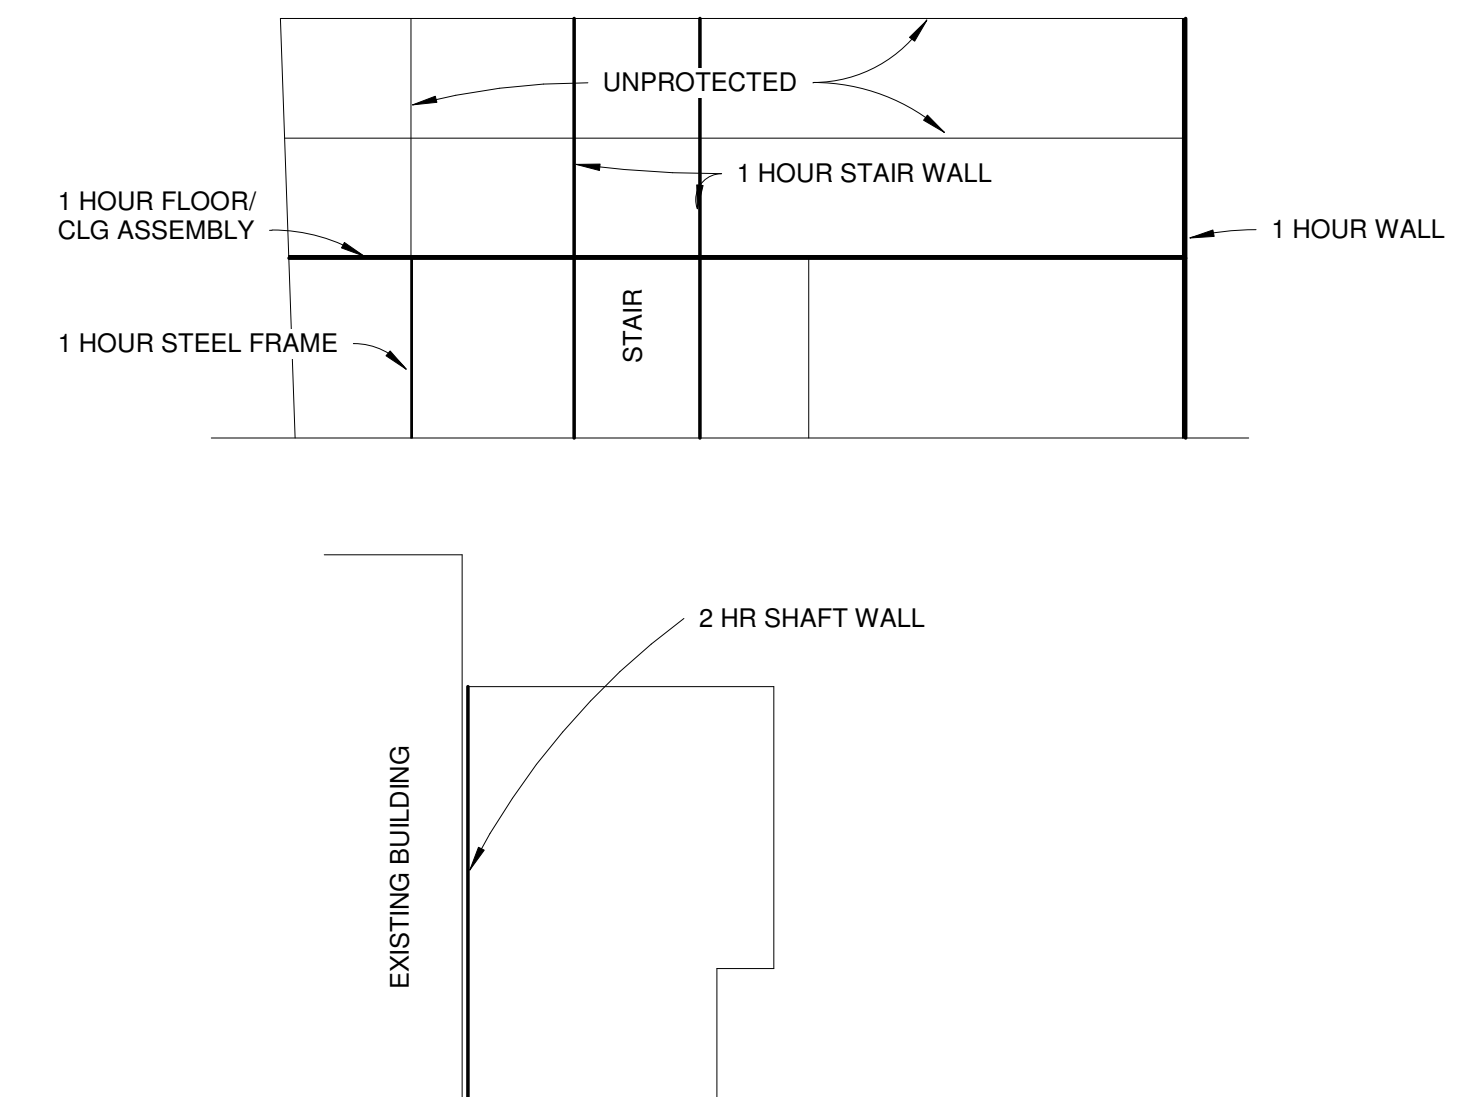

1 | 1 ST FLOOR LIFE SAFETY PLAN
1/8" = 1'-0"

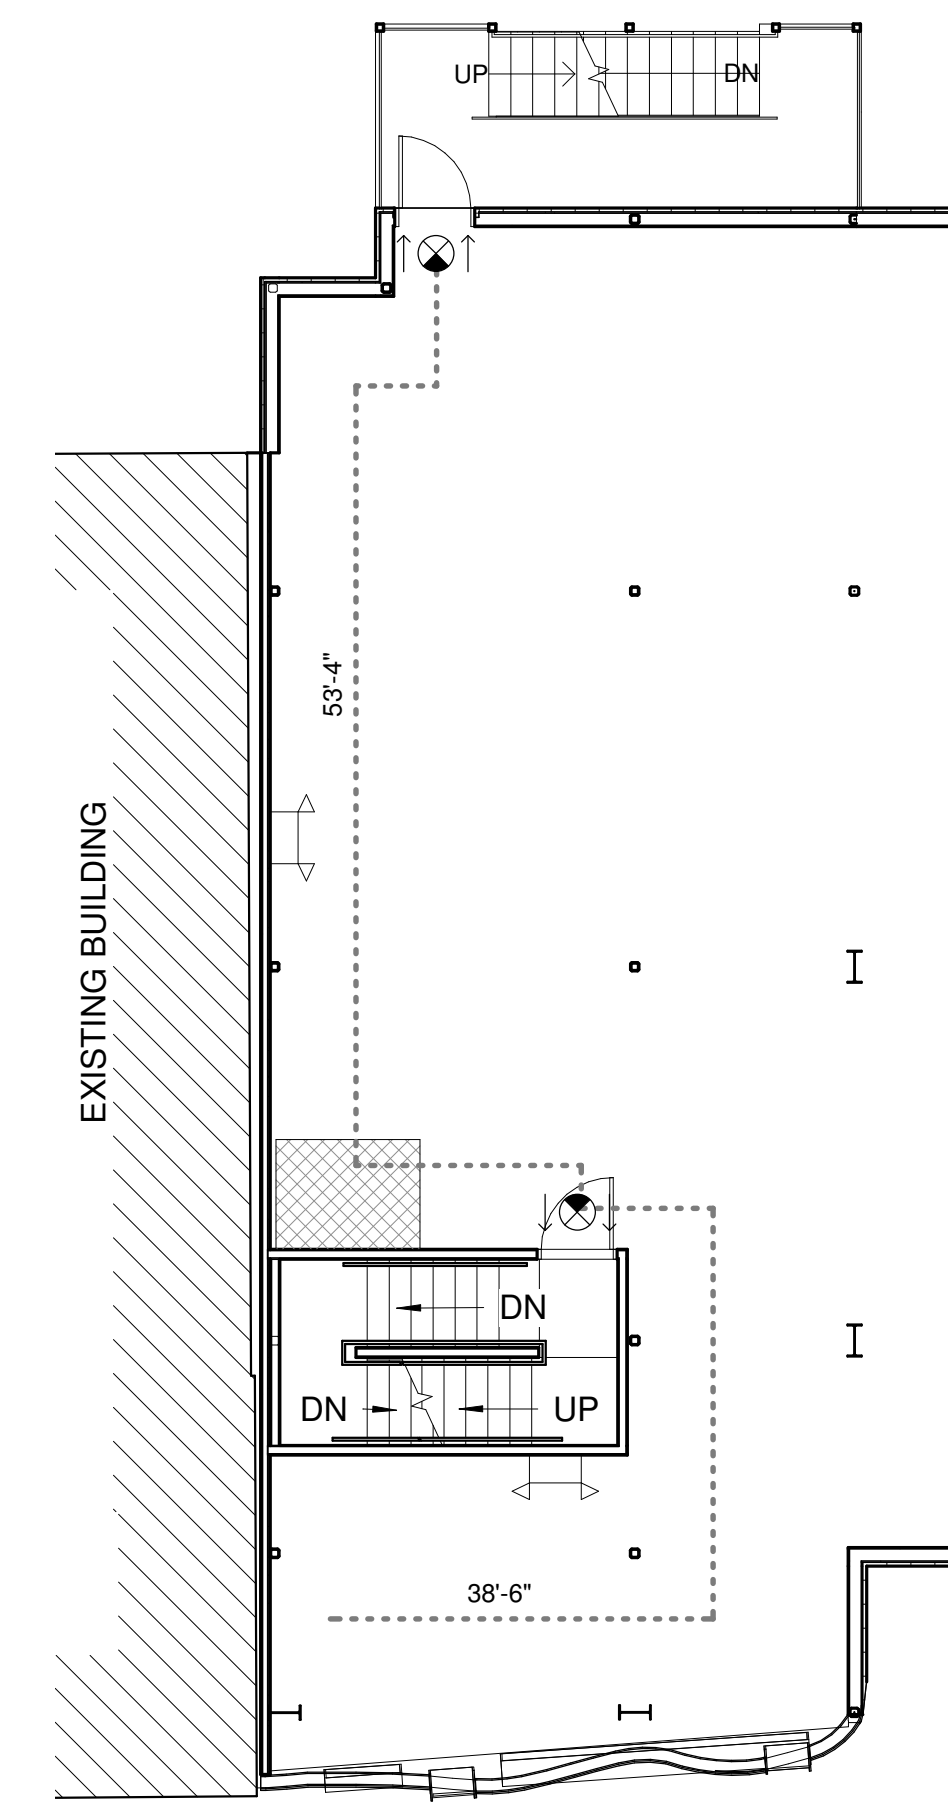

2 | 2ND - 3RD FLOOR LIFE SAFETY PLAN
1/8" = 1'-0"