


569 Congress Street, Portland, Maine

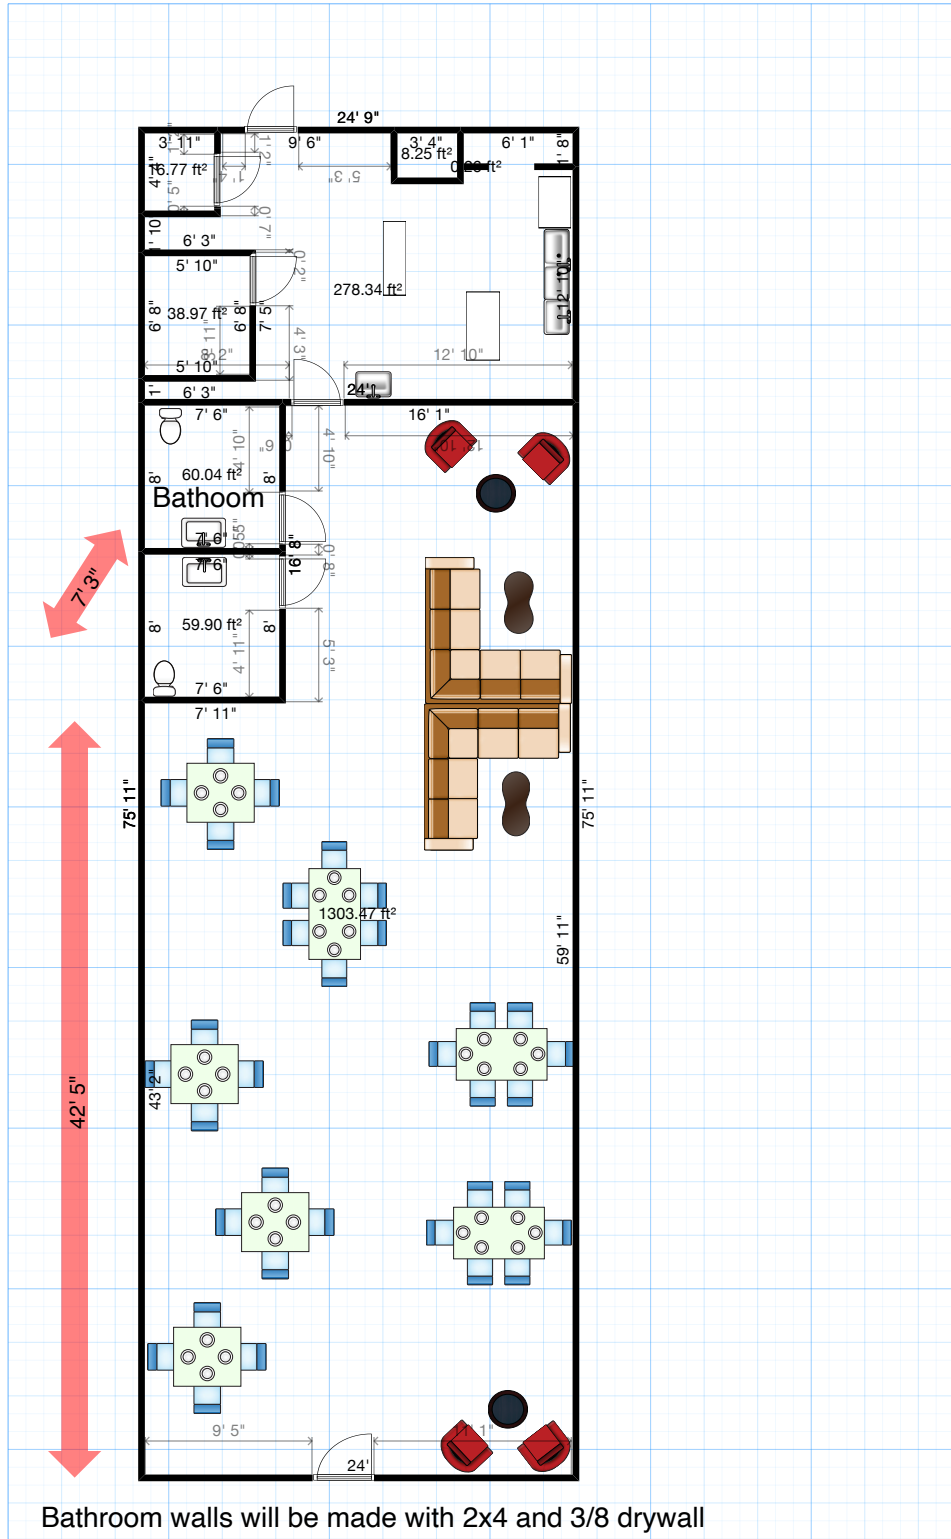

Floor 1