



1 FIRST FLOOR REMOVAL PLAN DETAIL  
AD100 SCALE: 1/4"=1'-0"

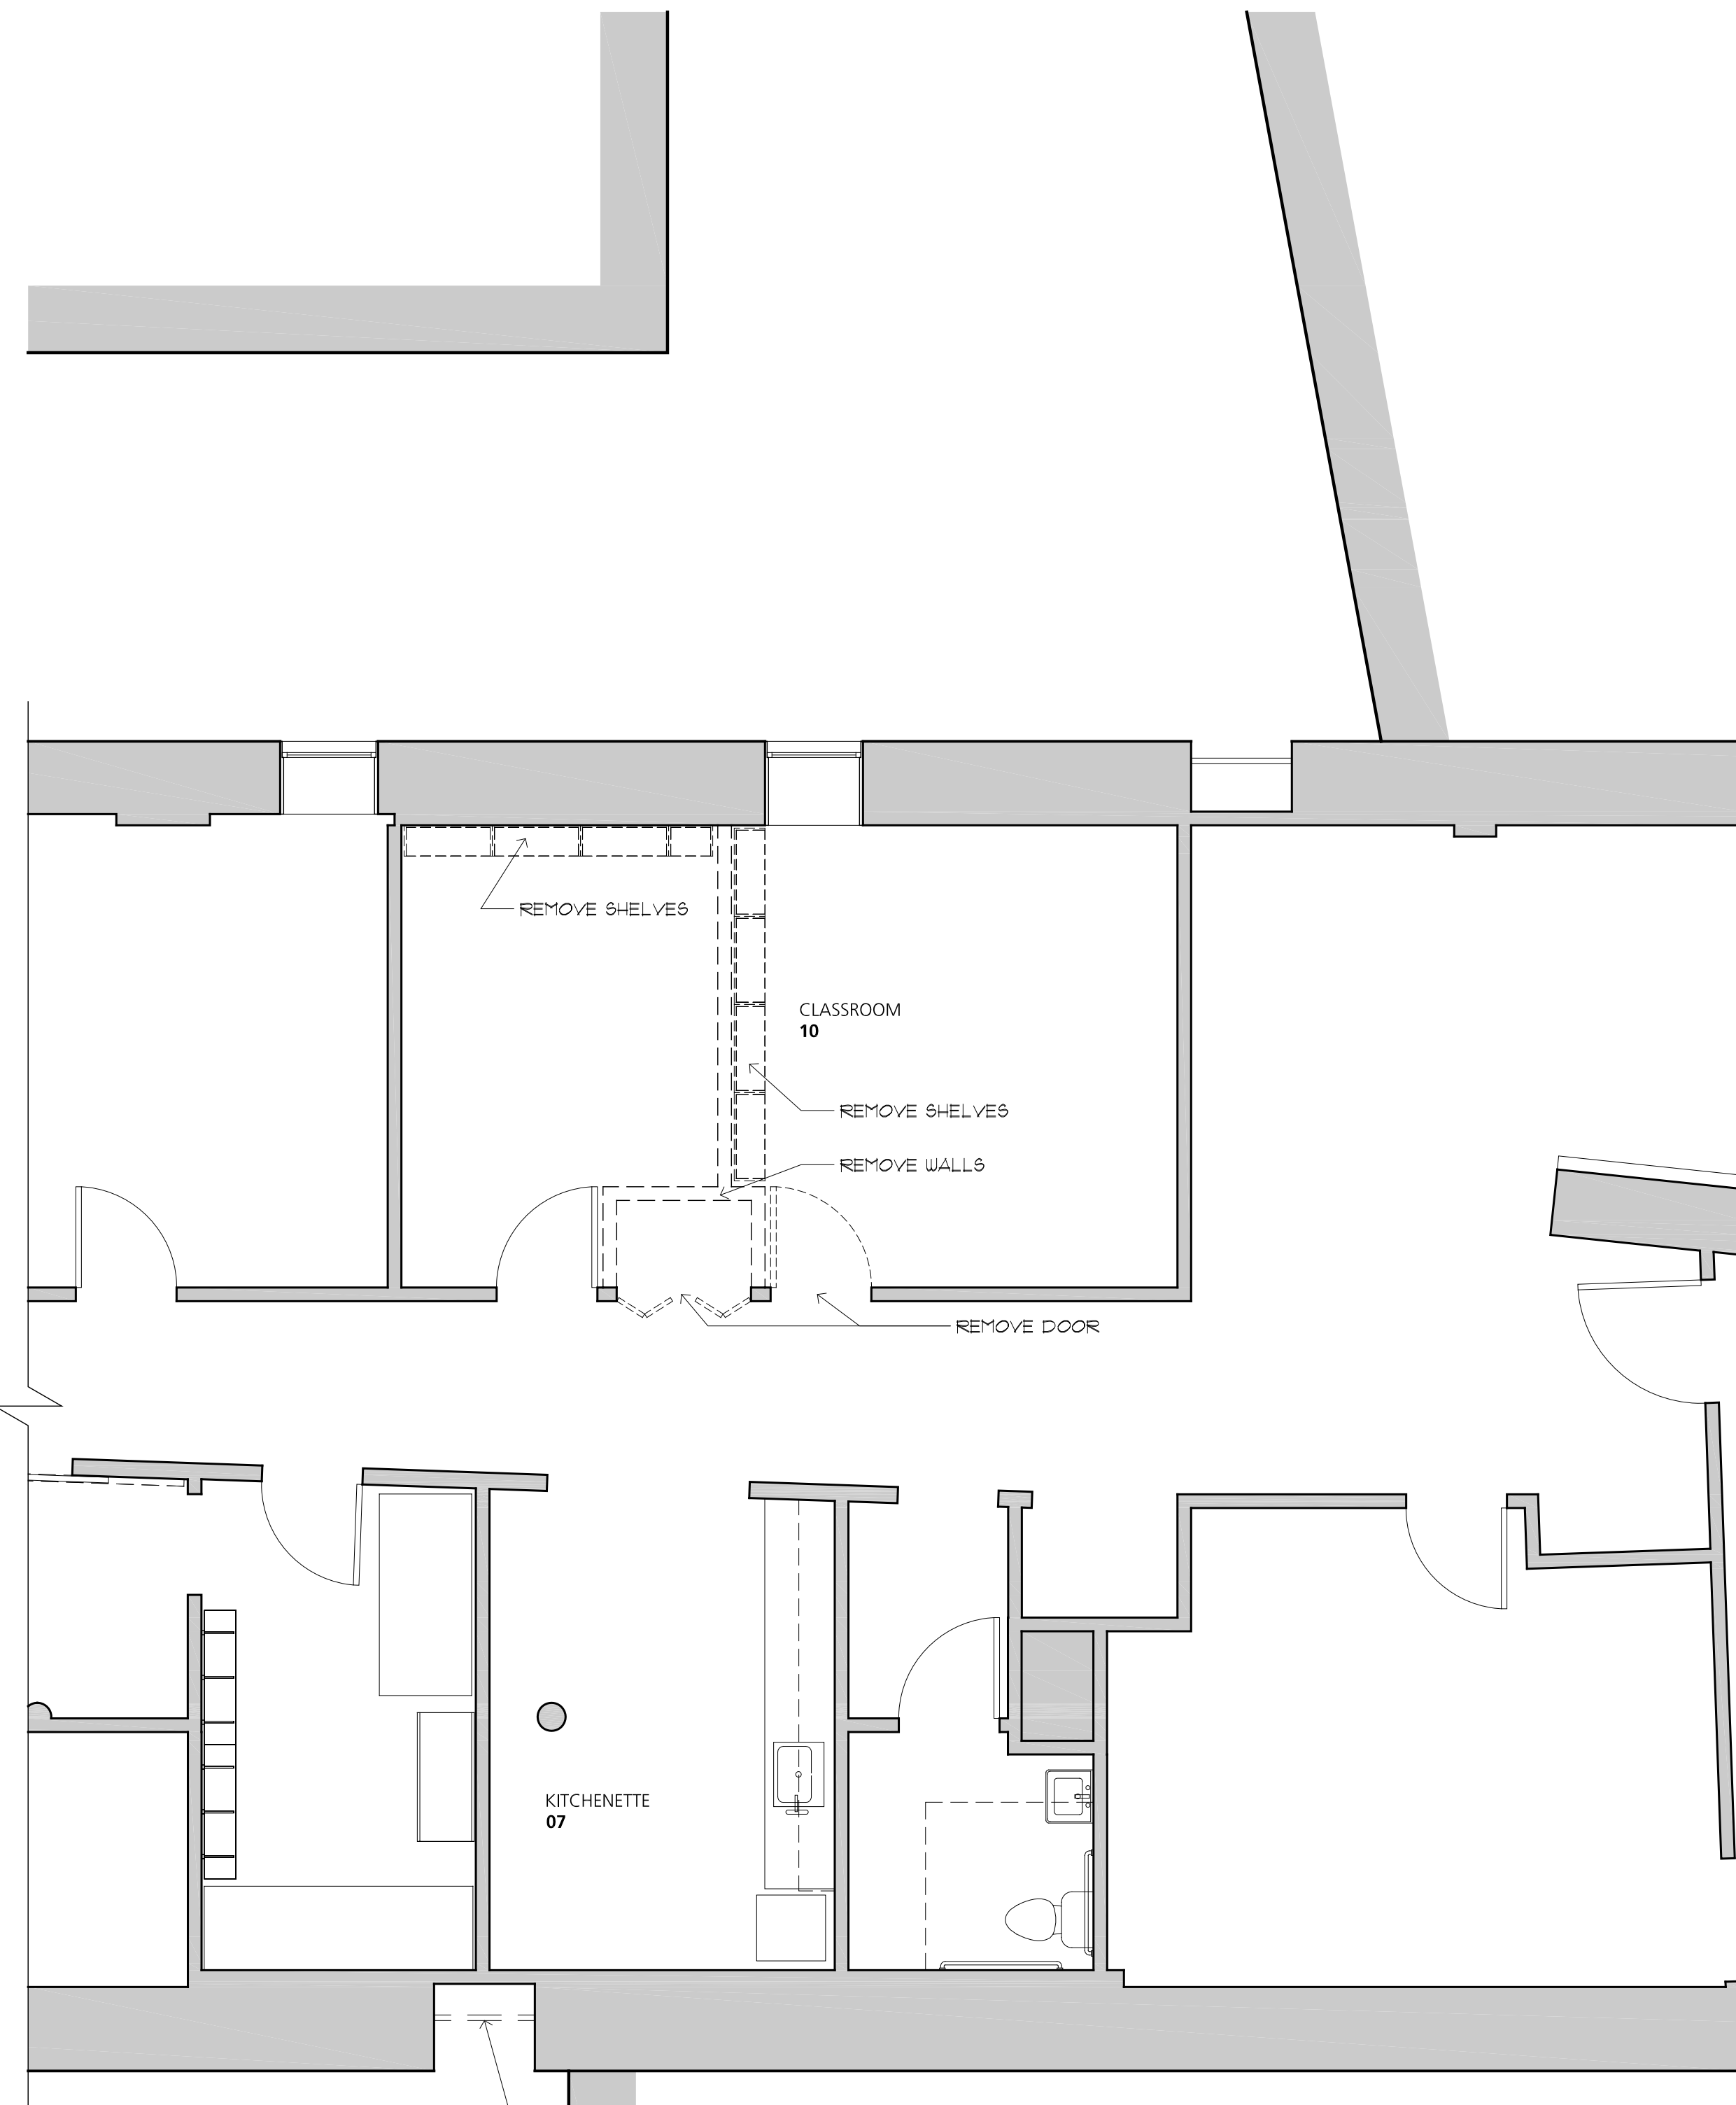

2 FIRST FLOOR REMOVAL PLAN DETAIL  
AD100 SCALE: 1/4"=1'-0"

 

BAXTER ACADEMY  
54 YORK STREET  
PORTLAND, ME

FIRST FLOOR REMOVALS PLAN  
DETAIL  
ISSUED FOR/REVISION:  
1. LIFE SAFETY  
DRAWN BY:  
B+W  
DATE:  
08/24/2015  
Copyright 2015 Barba + Wheelock

BAXTER ACAD.  
**AD100**