

C
O
N
G
R
E
S
S

S
T
R
E
E
T

POMS THAI

Window
2'1" x 4'4"




A- Proposed Floor Plans

569 Congress Street
73' 2" x 18'
SCALE: 1" = 1ft.

Entrance

Window 8'8" x 4'5"

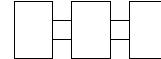

1/2 wall @ 40 ft.

Installation of 2 over head lights.

Bathroom

Exit

Backroom
21' 5" x 19'9"


Sink

Bathroom

Bathroom

Office

The Speckled axe

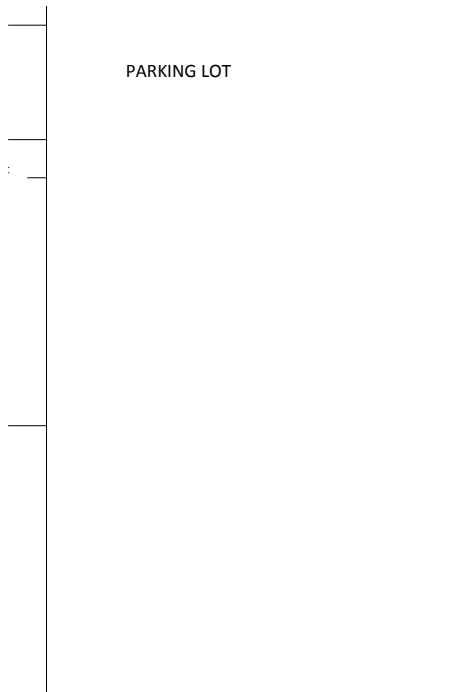

PARKING LOT