


1 FIRST FLOOR REMOVAL PLAN DETAIL
 AD100 SCALE: 1/4" = 1'-0"

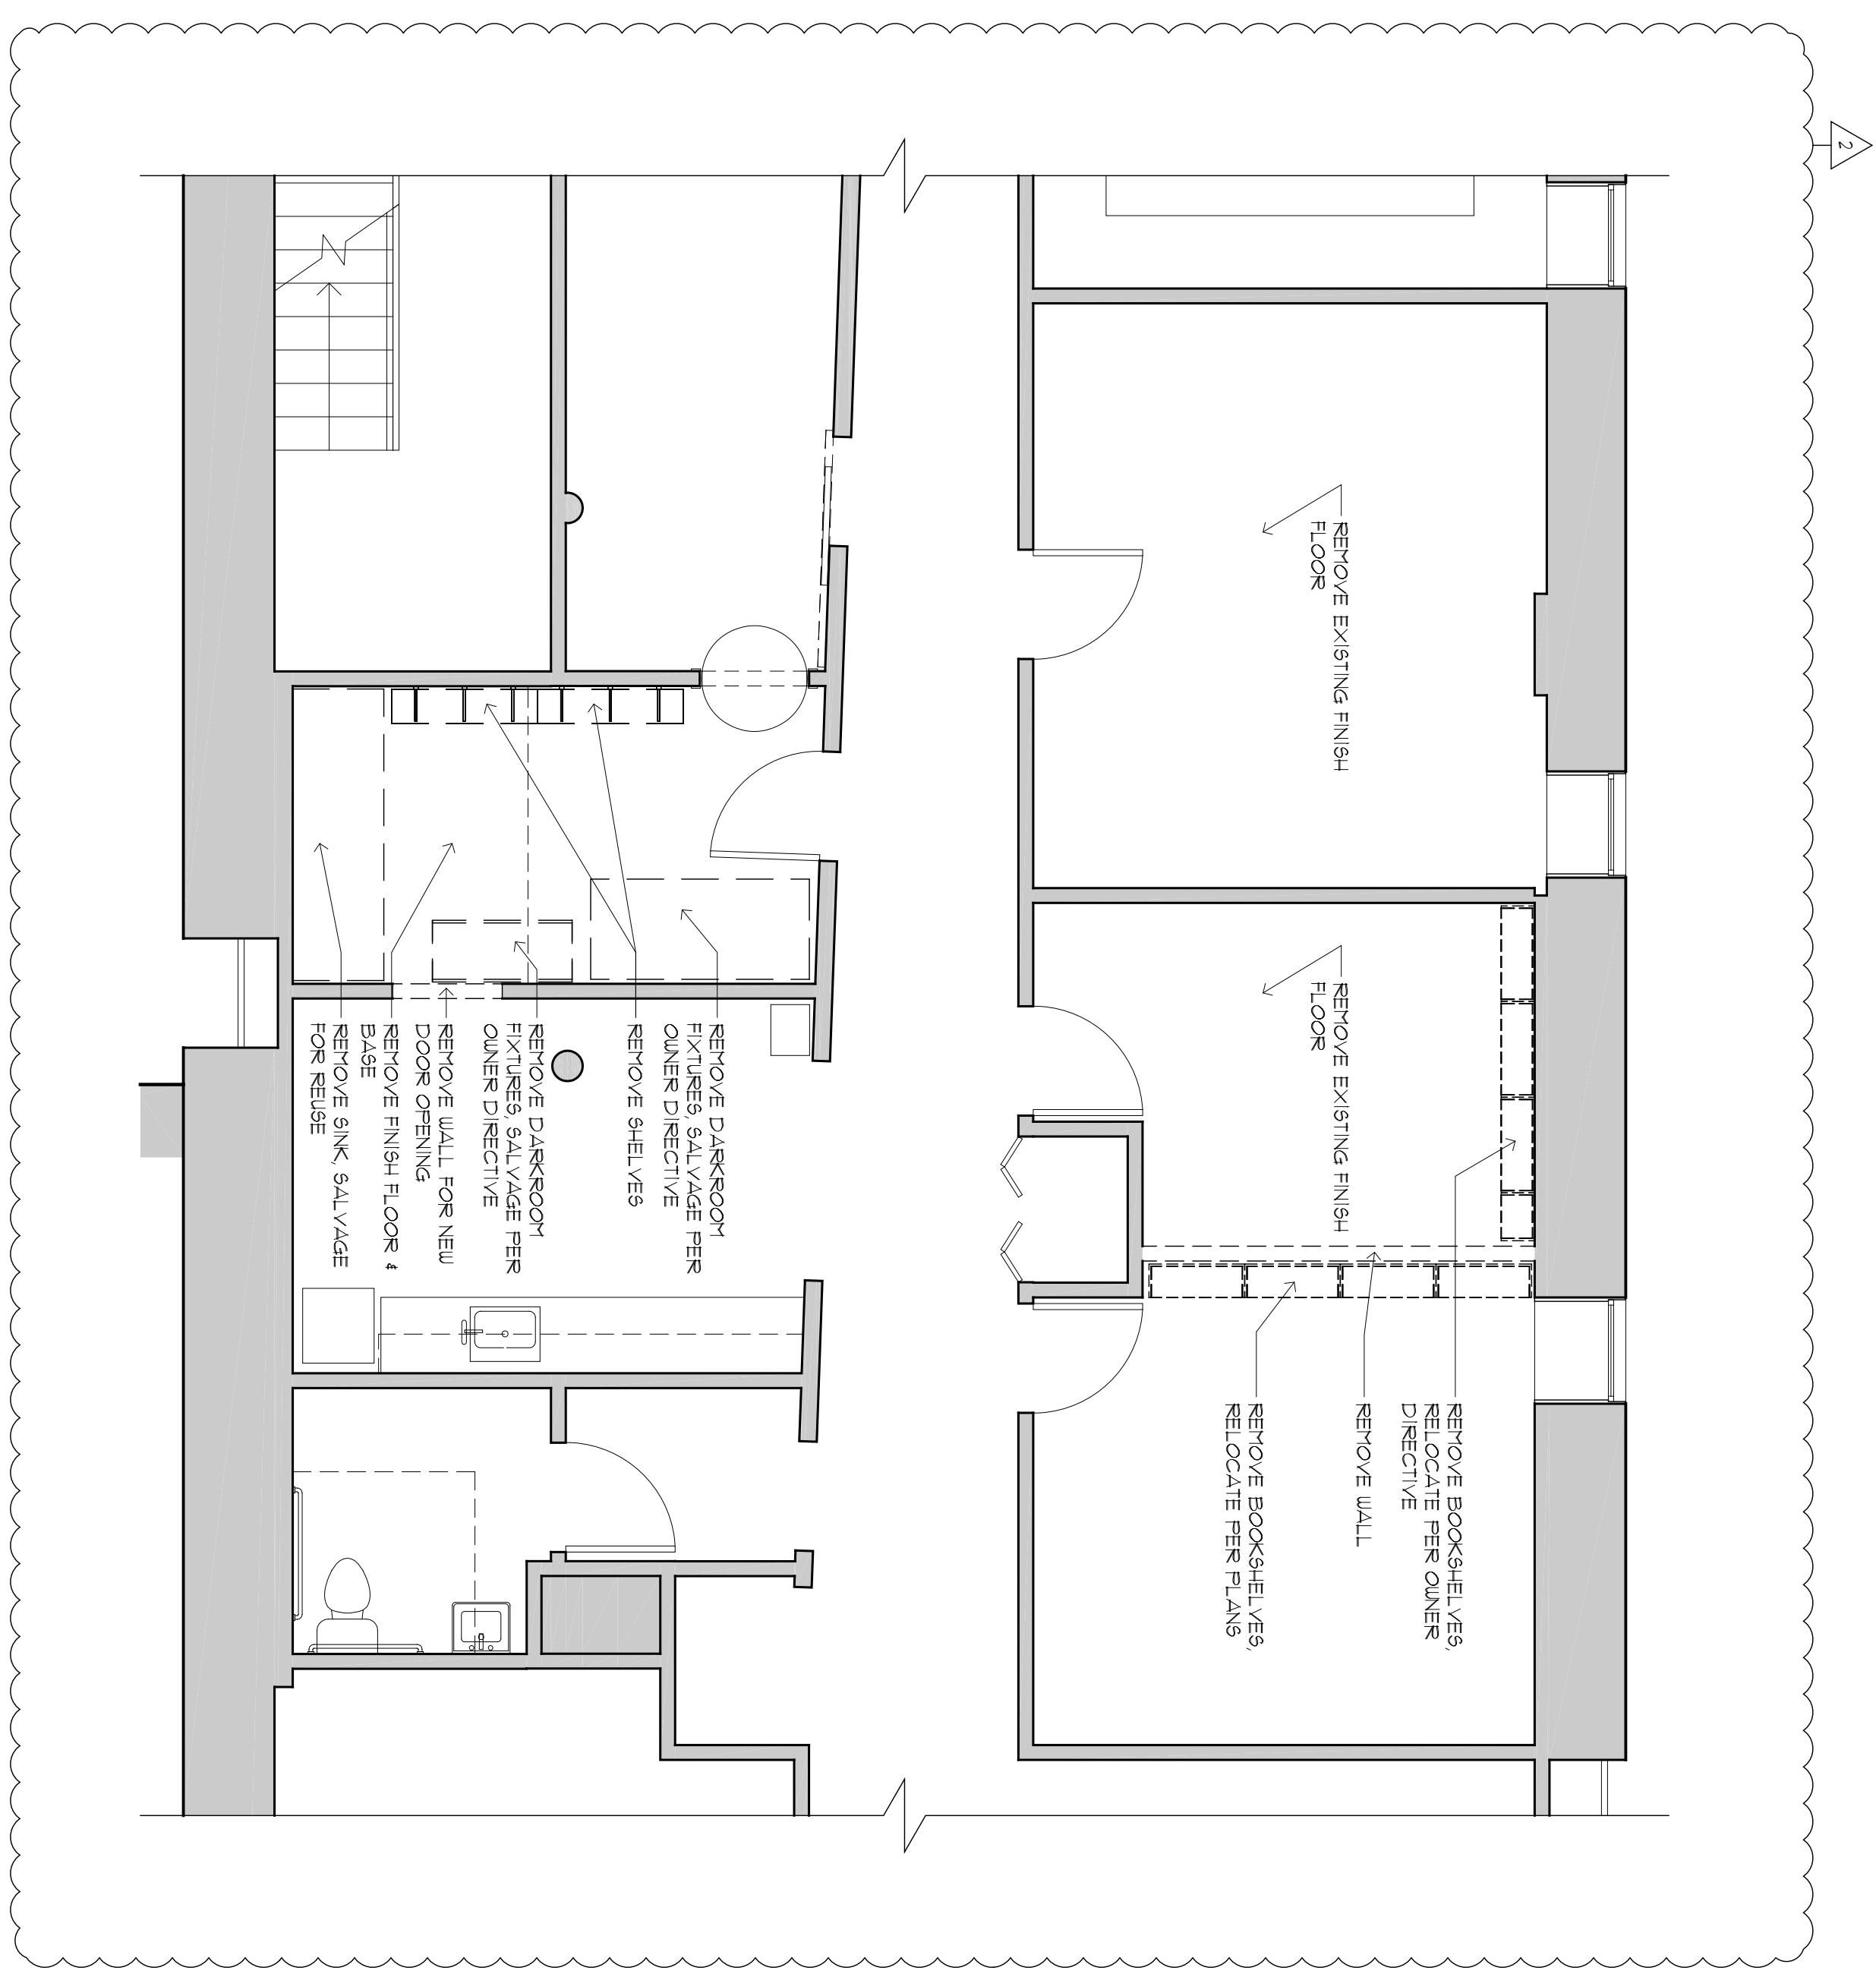

2 FIRST FLOOR REMOVAL PLAN DETAIL
 AD100 SCALE: 1/4" = 1'-0"