


567 CONGRESS
MATT'S COFFEE
DBA: SPECKLED AX

18'

SIDEWALK

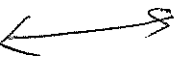

12 FEET TO CURB
7-8 FEET OPEN TO PEDESTRIANS

- TABLES ARE 24" ROUNDS

CONGRESS ST

- 3 CHAIRS FOR EACH; I'M

ALLOCATING ~~24'~~ TOTAL FOR EACH (6' wide x 4' deep)