

DRIVE WAY

555


553

"CORNER LOT"

52 FT

← 7.5 FT →

18 FT

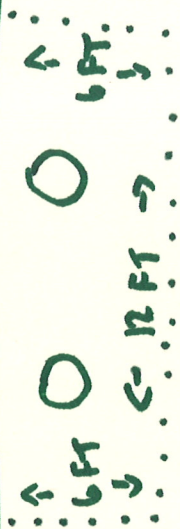

← 28 FT →

OAK STREET

CONGRESS ST