


Oak Street

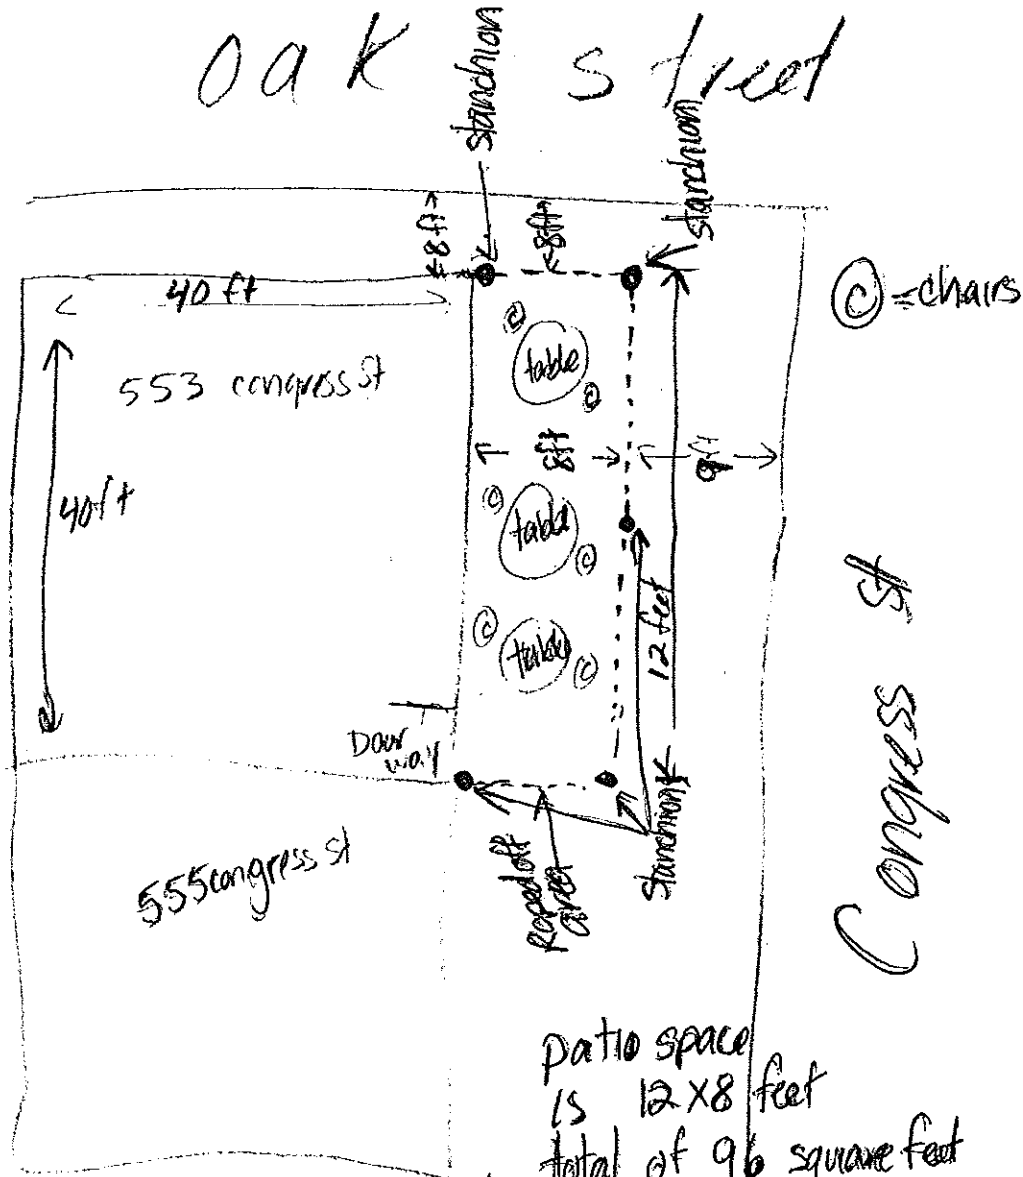

patio space  
is 12 x 8 feet  
total of 96 square feet

Will use stanchion and ropes to cordon off the patio area.