


SECTION B-B

1/2" = 1'-0"

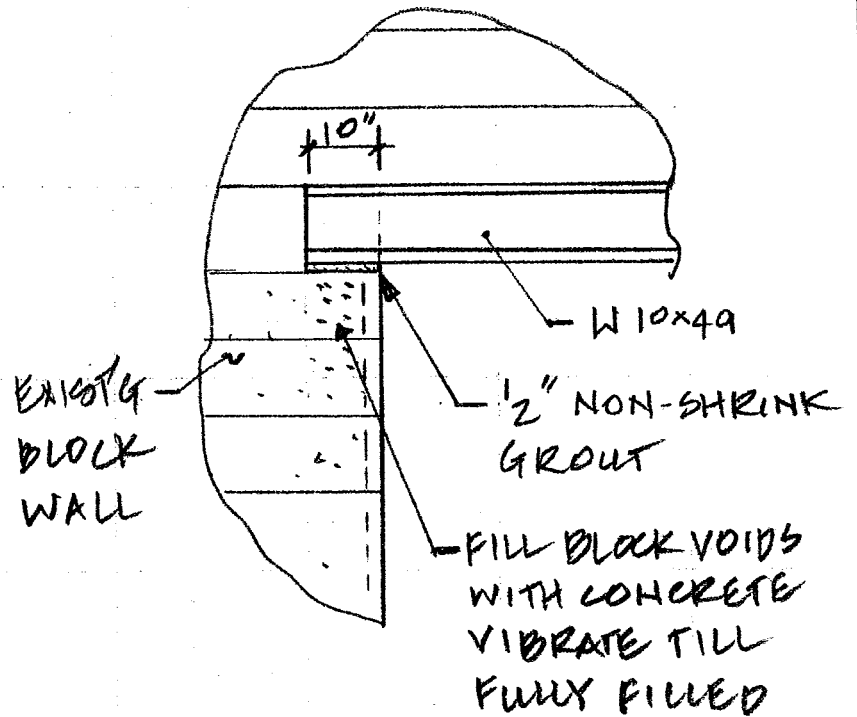

DET 'A'

1/2" = 1'-0"

NOTE: APPLY NON-SHRINK GROUT AFTER CONCRETE SET FOR MIN 24 HRS.

ARTHUR LIN
CONSULTING ENGINEER

575 CONGRESS STREET
MODIFICATION

SECTION & DETAIL

SHEET 3 OF 5