


Letter Detail

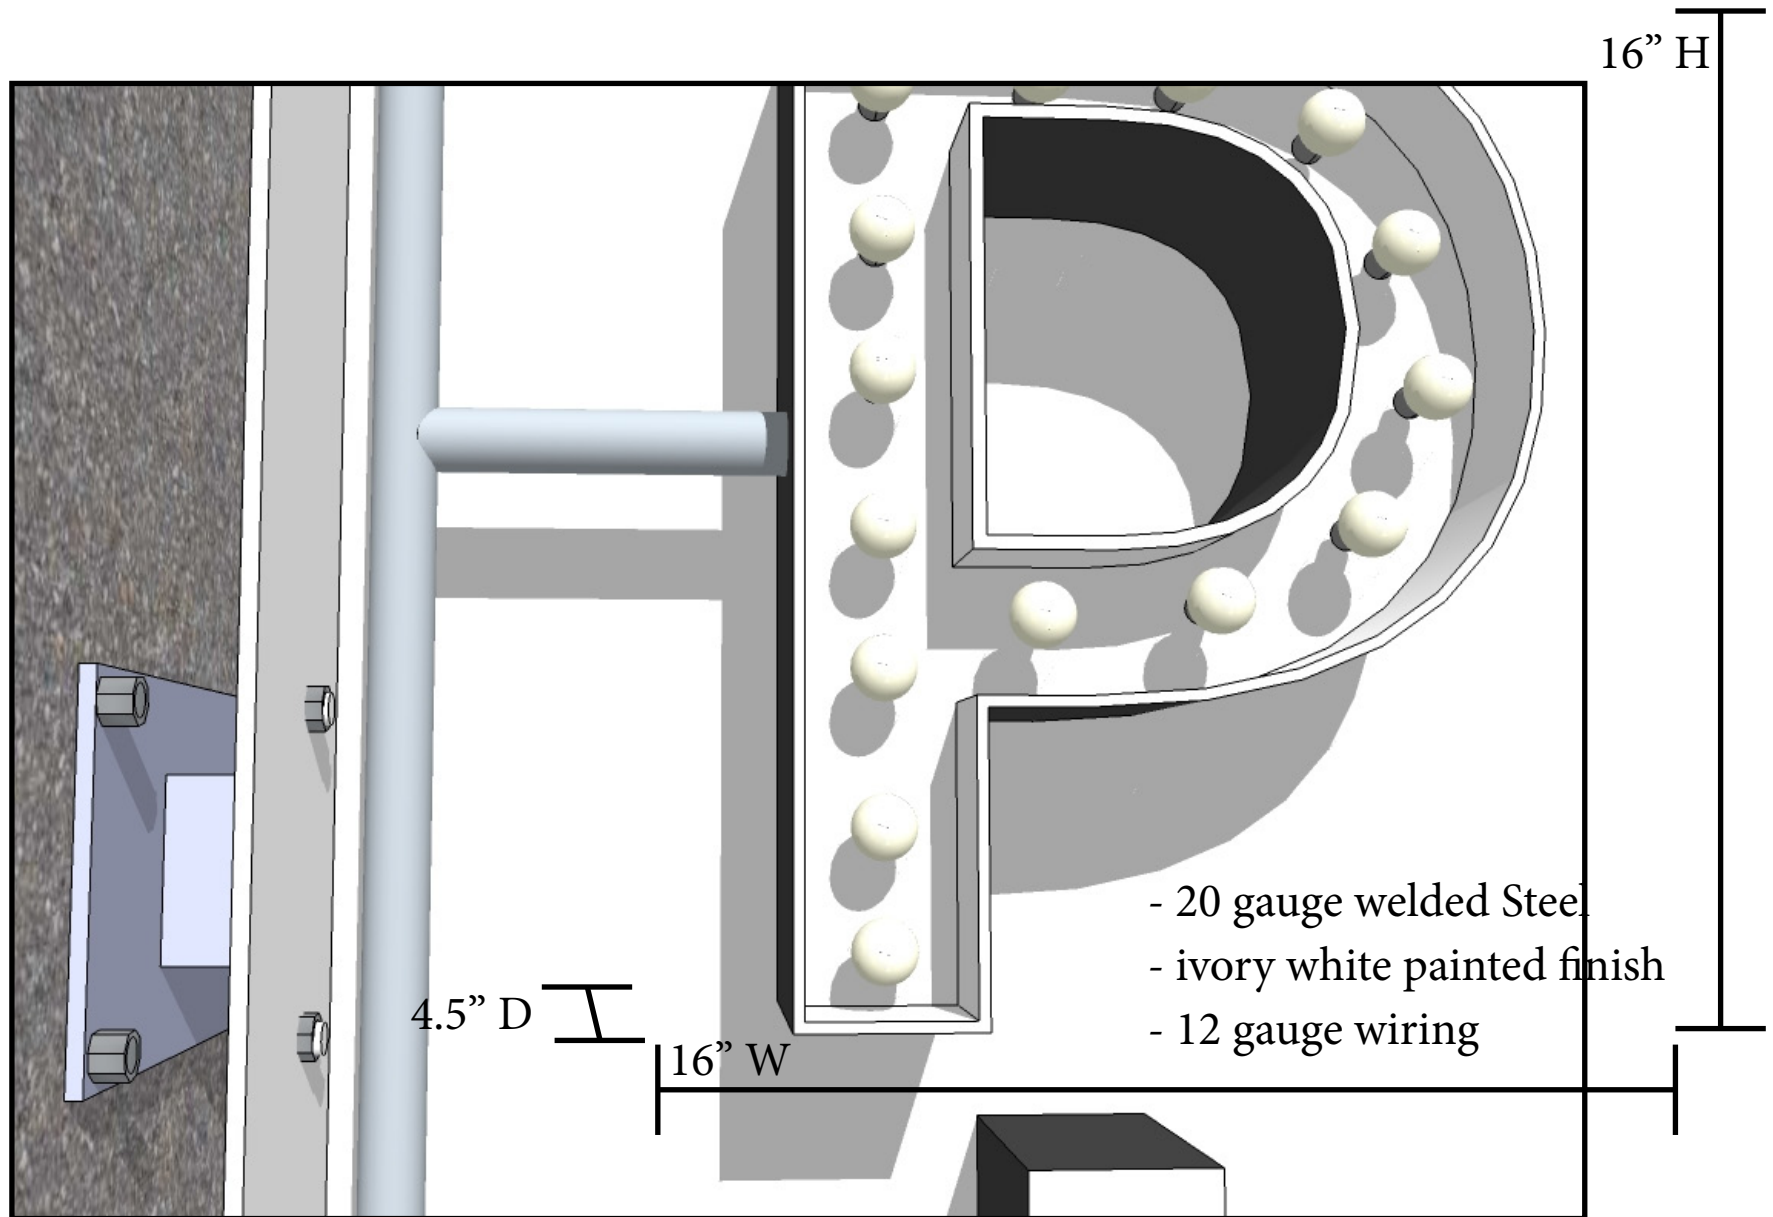

- 64 x 0.4 watt "warm white" colored LED bulbs per side
- 51.2 watts total