


**PROPOSED OUTDOOR SEATING AREA**  
146 ± SF TOTAL

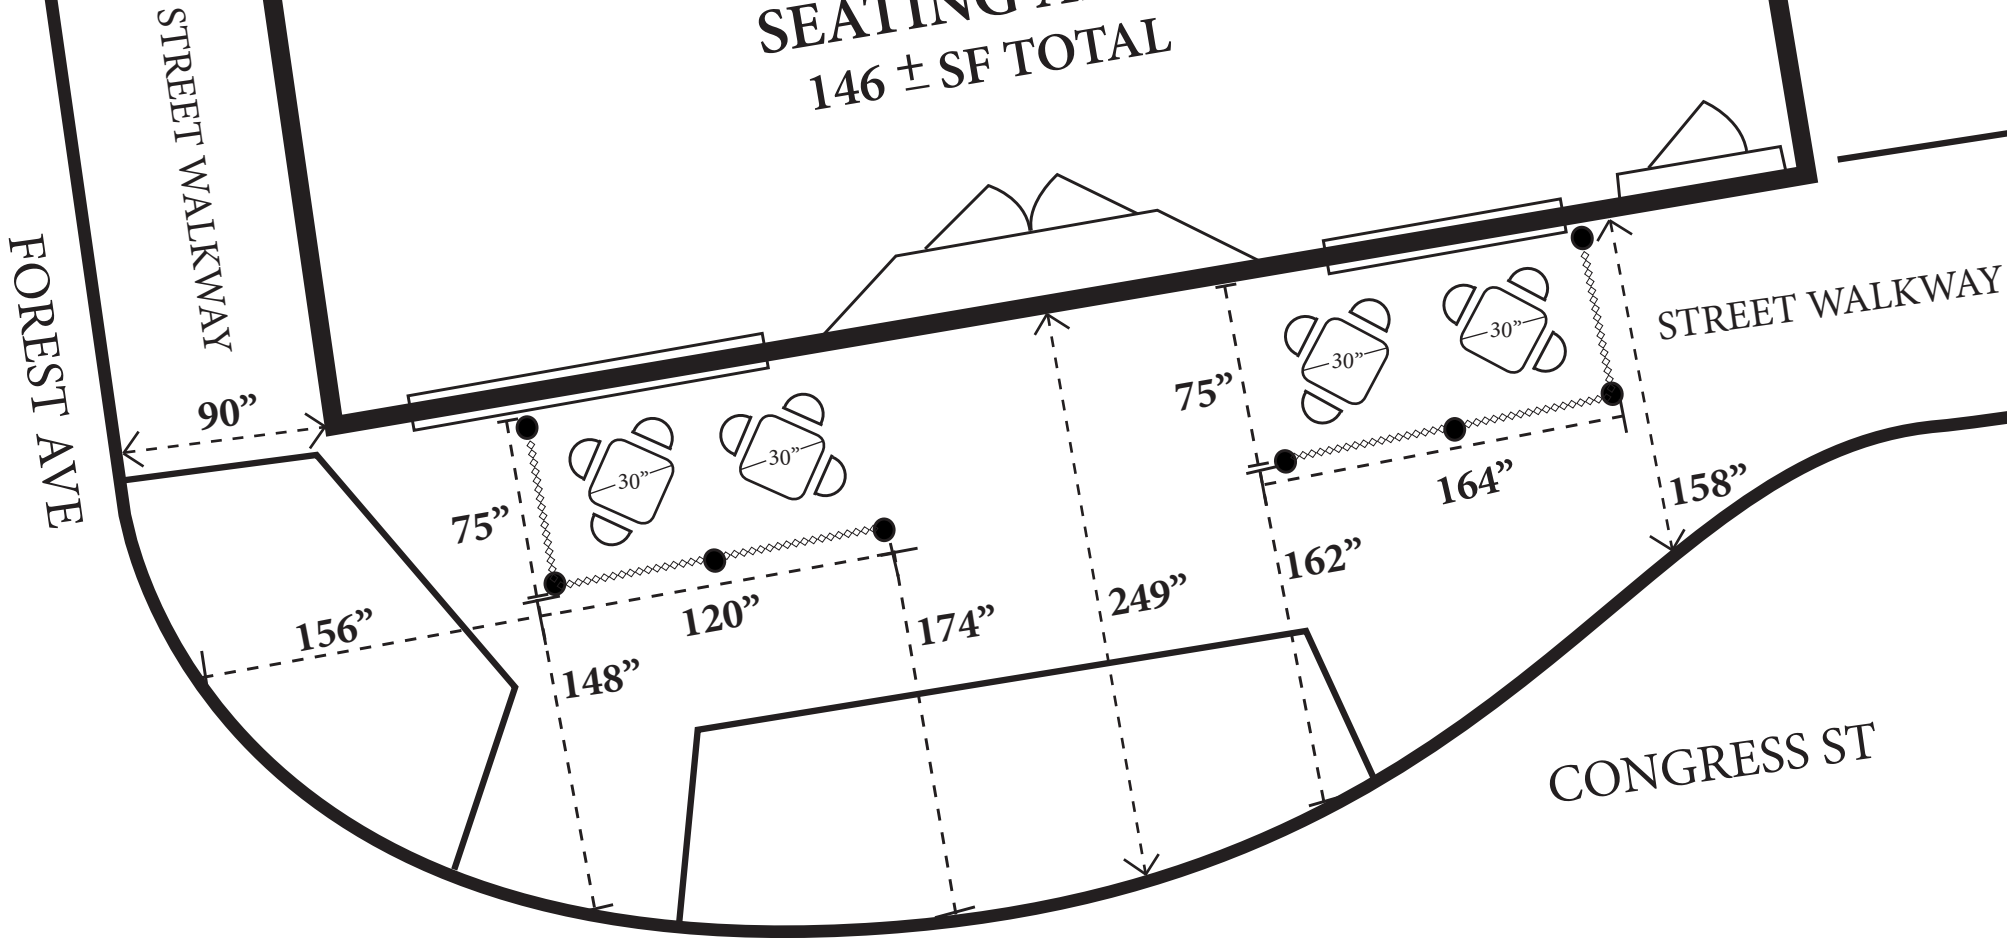

**PROPOSED SEATING PLAN**

575 Congress St