


FLOOR PLAN

REVISED LAYOUT
6-13-16

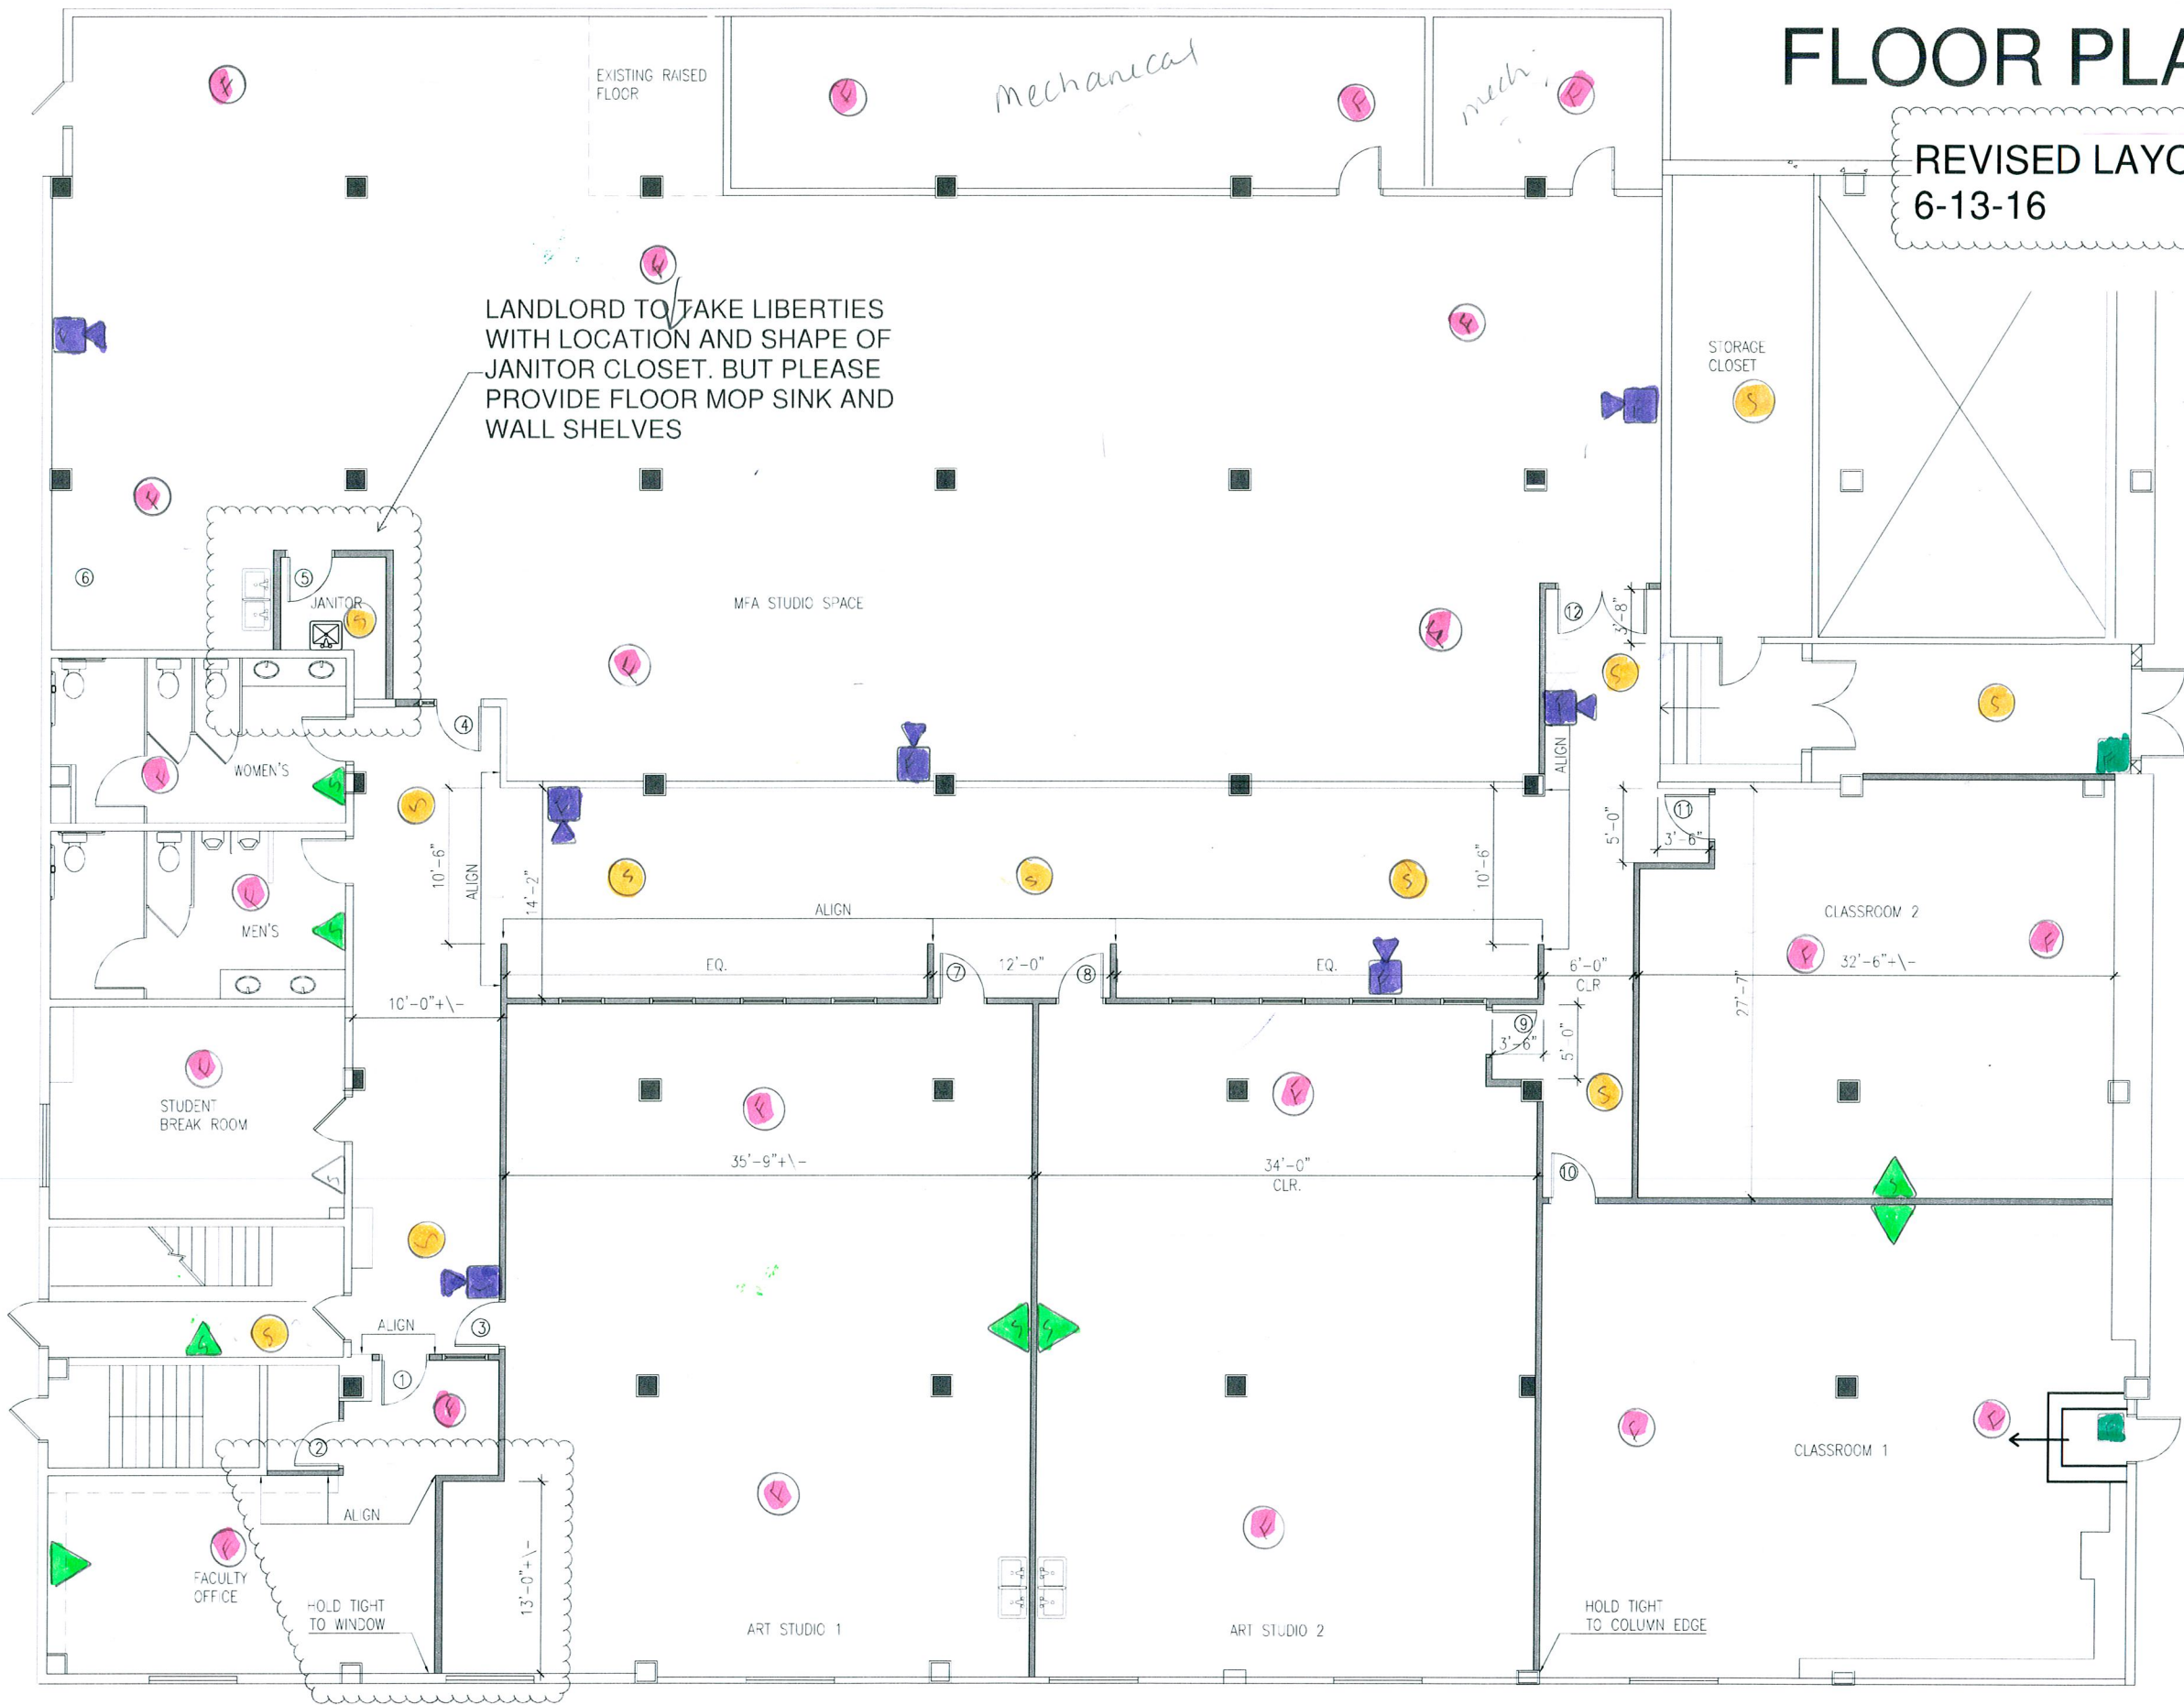

- [F] - Pull (2)
- [F] - Heat (22)
- [S] - Smoke (11)
- [▽] - Horn Strobe (7)
- [△] - Strobe (8)

MECA
380 CUMBERLAND AVE
PORTLAND

323986 R1