


MATERIAL KEYING LEGEND

- GENERAL NOTES**
1. FOR SYMBOLS AND GENERAL NOTES, SEE DWG E001
 2. PROVIDE FIRE ALARM CONTROL PANEL WITH SUFFICIENT ZONE CARDS AND POWER BOOSTER UNITS. THE ELECTRICAL CONTRACTOR SHALL COLLECT INFORMATION ON EXISTING FIRE ALARM SYSTEM. THE NEW SYSTEM SHALL BE COMPATIBLE TO BASE BUILDING FIRE ALARM SYSTEM.
 3. LEAK DETECTION TO BE PROVIDED WITH ADDRESSABLE MAP DISPLAY MONITORING SYSTEM.
 4. PROVIDE ORANGE DOT ON FLOOR TILE TO IDENTIFY SMOKE DETECTOR AND PILOT LIGHT FOR CEILING TILE.

P:\2001\5501001.dwg\T11\14F.dwg

0	FOR CONSTRUCTION	7/13/01
no.	revisions/submissions	date

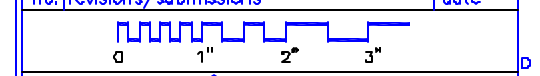

Einhorn Yaffee Prescott ARCHITECTURE & ENGINEERING, P.C.

THIRTY-FOUR BUCKLE BRIDGE
PORTLAND, ME 04106 87.586-8865

ALUMNI OF
BSCE '80, PE
LEU, ASHRAE, CEA

ENGINE PLANS BY
BARBARA M. MC
KEEVA, PE

Commтел Data Center
380 Cumberland Avenue
Portland, Maine

drawing title
FIRE ALARM & LEAK DETECTION PLAN

seal	designed by D.F.	project no. 5501001.00
	drawn by I.D.	CAD file no. 2001/5501001.00/ELEC/CTL-E302
	checked by SA	drawing no. E302
	date 7/13/01	scale 1/8"=1'-0"
		of