
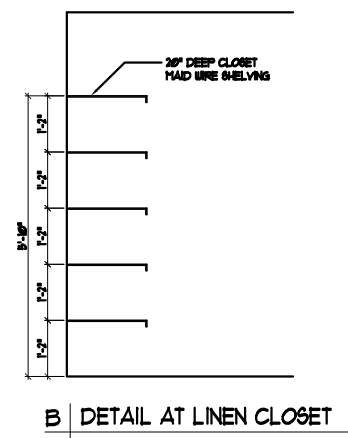


NOTES

- Provide Robe hook at back of each bathroom door - Center on door and mount 5'-0" AFF.
- Provide 2 at Accessible room #403 one at 6'-0" AFF. one at 48" AFF.

Provide blocking at all T.P. Holders (2'-0" AFF), towel bars (48" AFF) and hand towel holders (54" AFF.)

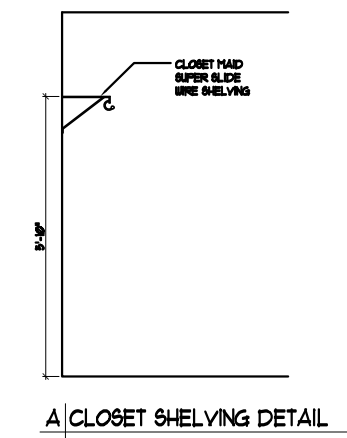

Date: 16 April 2013	Scale: 1/4" = 1'-0"	Project: J.B. BROWN BUILDING	Architect: ARCHETYPE architects 48 Union Wharf Portland, Maine 04101 (207) 772-6022 Fax (207) 772-4056	Owner:
		Revisions:		
		537 CONGRESS STREET PORTLAND, ME		
		THIRD FLOOR DETAIL UNIT PLANS		
A2.1				