


410
1 BEDROOM
769 sq ft

409
2 BEDROOM
1510 sq ft

411
2 BEDROOM
1237 sq ft

NOTES
 -Provide Robe hook at back of each bathroom door - Center on door and mount 5'-0" AFF.
 -Provide 2 at Accessible room #403 one at 6'-0" AFF. one at 48" AFF.
 Provide blocking at all T.P. Holders (2'-0" AFF), towel bars (48" AFF.) and hand towel holders (54" AFF.)

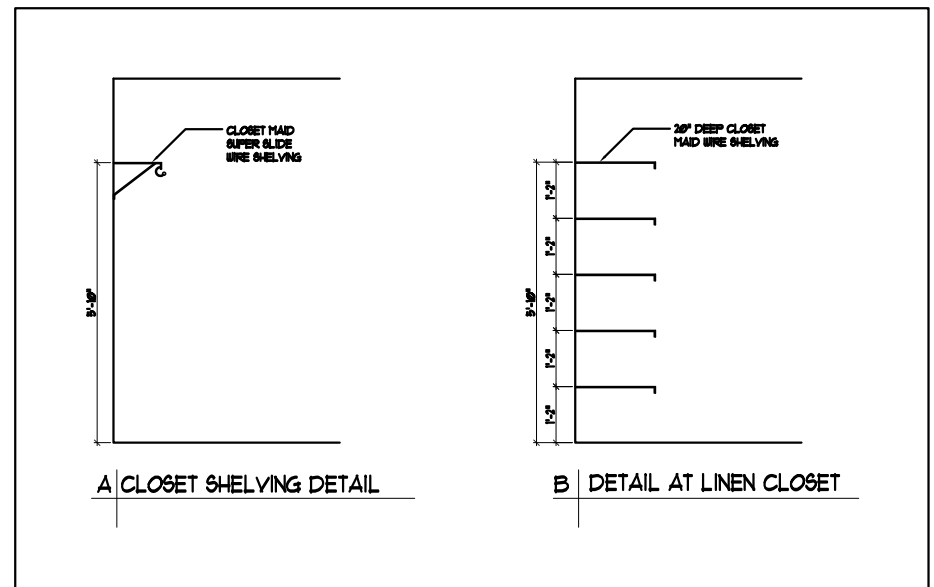

Owner:	
Consulting Engineer:	
Architect:	ARCHETYPE architects 48 Union Wharf Portland, Maine 04101 (207) 772-6022 Fax (207) 772-4056
Project:	J.B. BROWN BUILDING 537 CONGRESS STREET PORTLAND, ME
Revisions:	
Date:	16 April 2013
Scale:	1/4" = 1'-0"
FOURTH FLOOR DETAIL UNIT PLANS	
A2.2	