

Owner:

Consulting Engineer:

Architect: **ARCHETYPE** architects
48 Union Wharf Portland, Maine 04101
(207) 772-6022 Fax (207) 772-4056

Project: **J.B. BROWN BUILDING**
537 CONGRESS STREET
PORTLAND, ME


Revisions:

Scale: 1/4" = 1'-0"

Date: 16 April 2013

A2.0

THIRD FLOOR
DETAIL UNIT PLANS

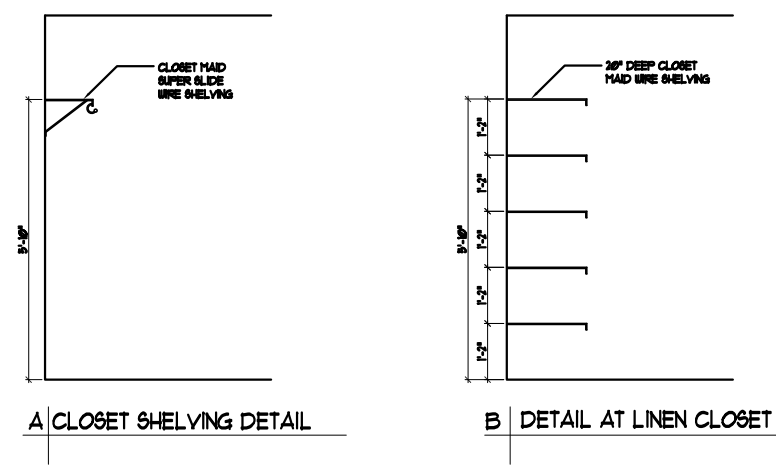

NOTES
-Provide Robe hook at back of each bathroom door - Center on door and mount 5'-0" AFF.
-Provide 2 at Accessible room #403 one at 6'-0" AFF, one at 48" AFF.

Provide blocking at all T.P. Holders (2'-0" AFF), towel bars (48" AFF) and hand towel holders (54" AFF.)

