


DATE: 9
DRAWN: [unclear]
THE: 11
COURT: [unclear]
BY: [unclear]



SHEPLEY STREET

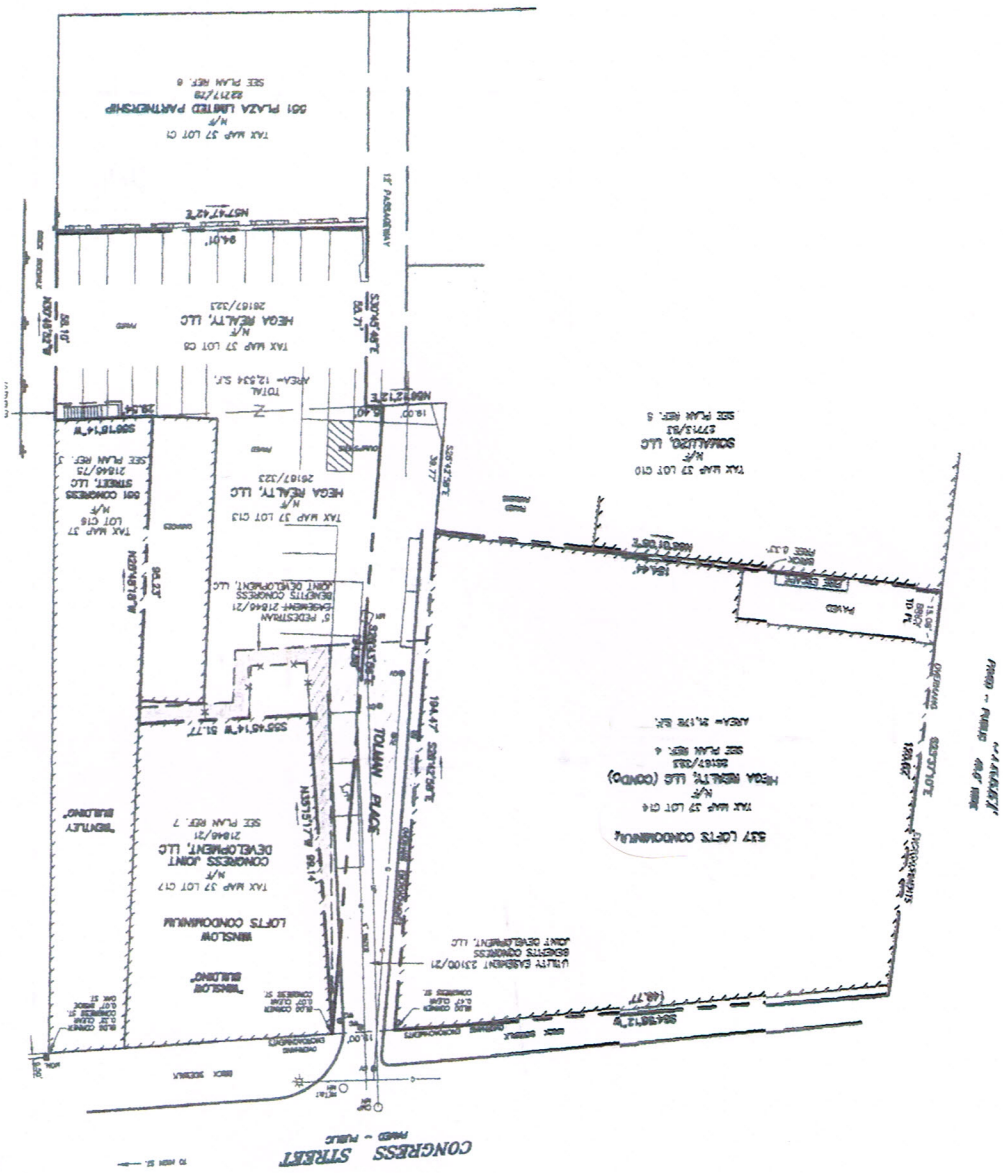

CONGRESS STREET