

# Prestige Gas Vent Stainless Termination Kit

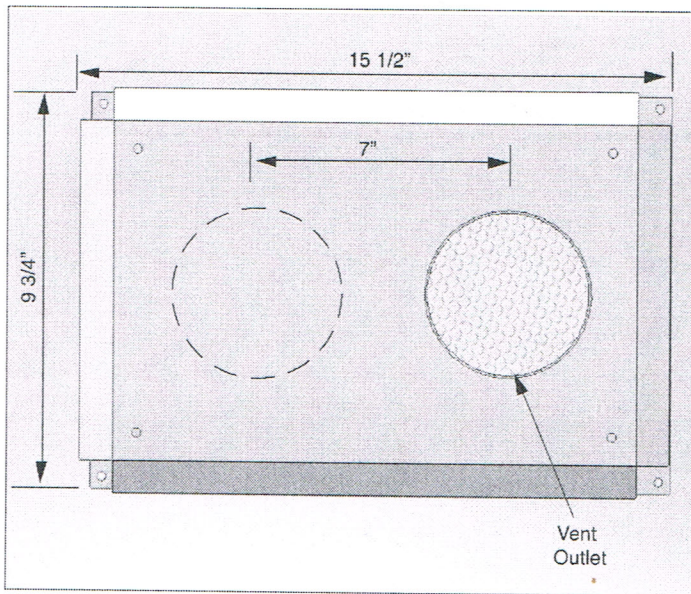


Fig. 8A: 4 Inch Vent Termination Dimensions

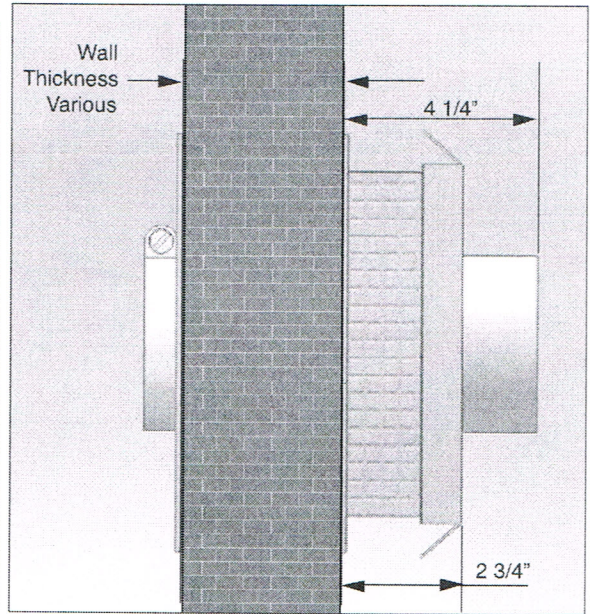


Fig. 8B: 4 Inch Vent Termination Dimensions