




SECTION - UNIT 1
SCALE: 1/4" = 1'-0"

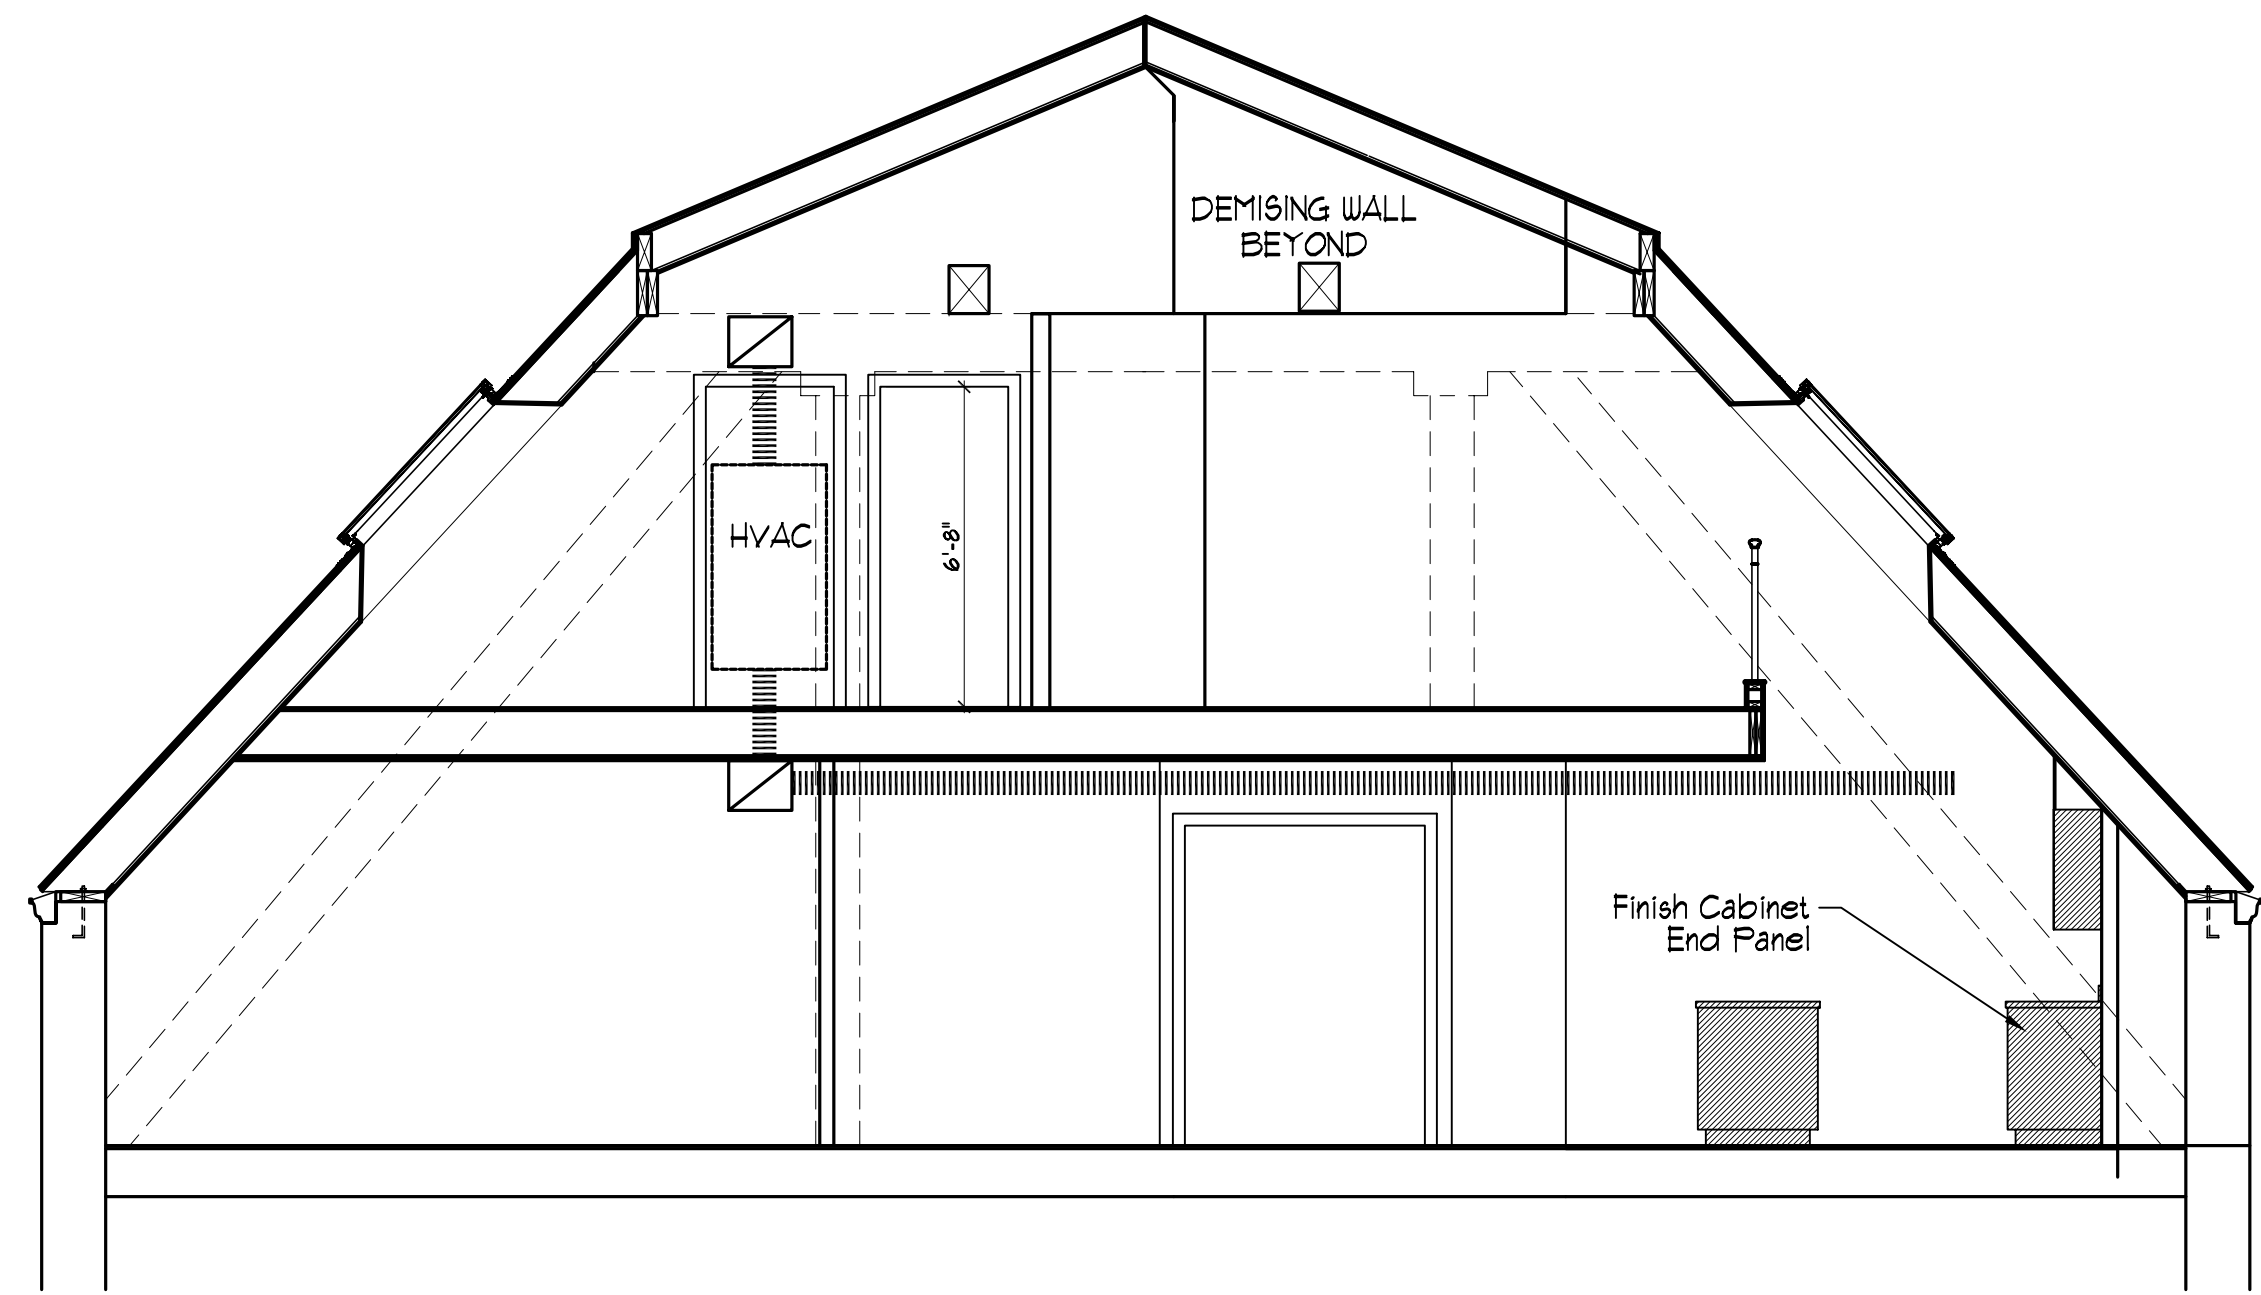

SECTION - UNIT 1
SCALE: 1/4" = 1'-0"

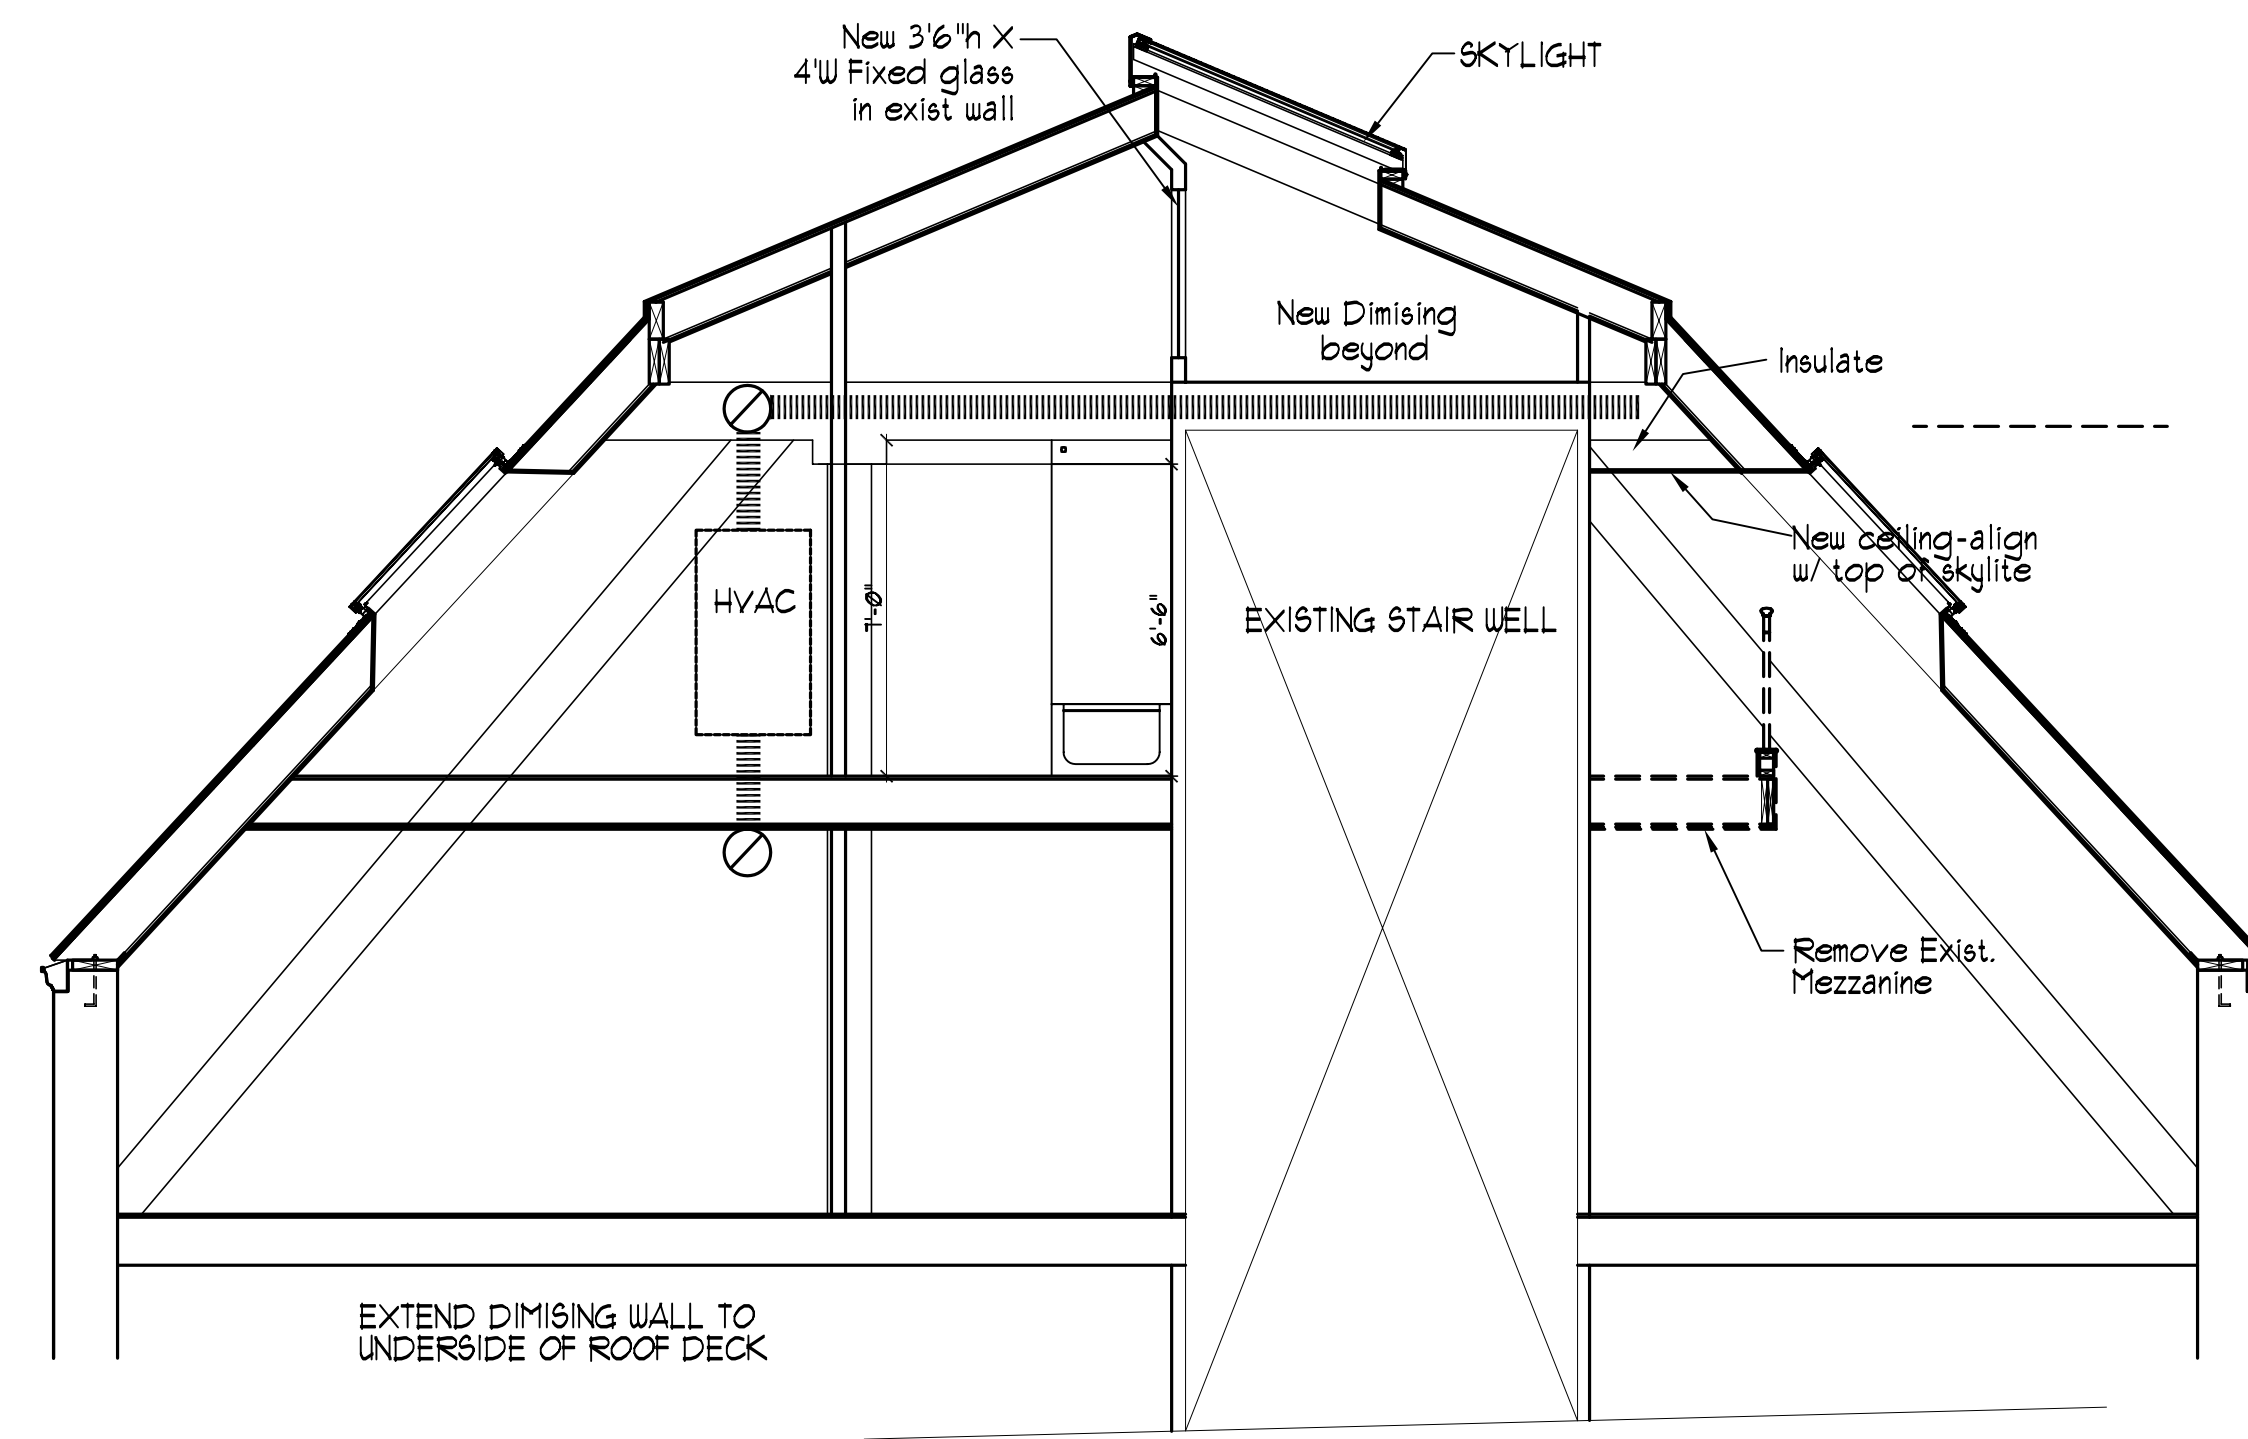

SECTION - UNIT 1
SCALE: 1/4" = 1'-0"

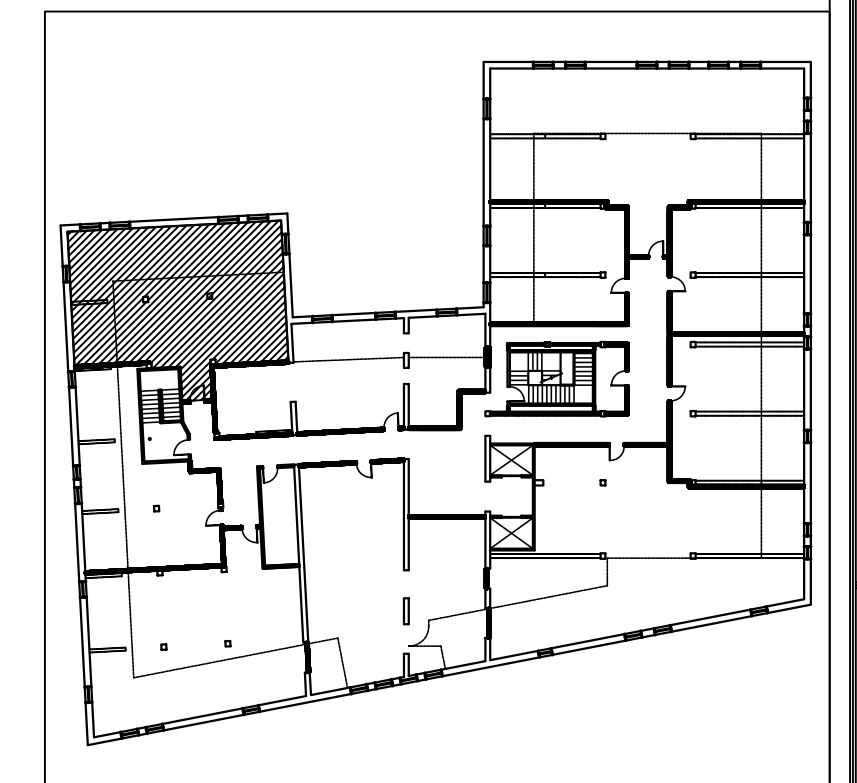

KEY PLAN

OWNER:
HEGA Realty Trust
Dirigo Management Company
One City Center
Portland, Maine 04101

ARCHETYPE, P.A.
ARCHITECTS
48 Union Wharf Portland, Maine 04101
(207) 772-6022 Fax (207) 772-4056

Date: 20 September 2005
Scale: 1/4" = 1'-0"
Revisions:
Submitted for Pricing: 11-14-05
Issued for Permit: 11-15-05

UNIT 1 - SECTIONS

537 LOFTS

537 CONGRESS STREET
PORTLAND, MAINE

Project:

A03a