



① SECTION - UNIT 2  
SCALE : 1/4" = 1'-0"

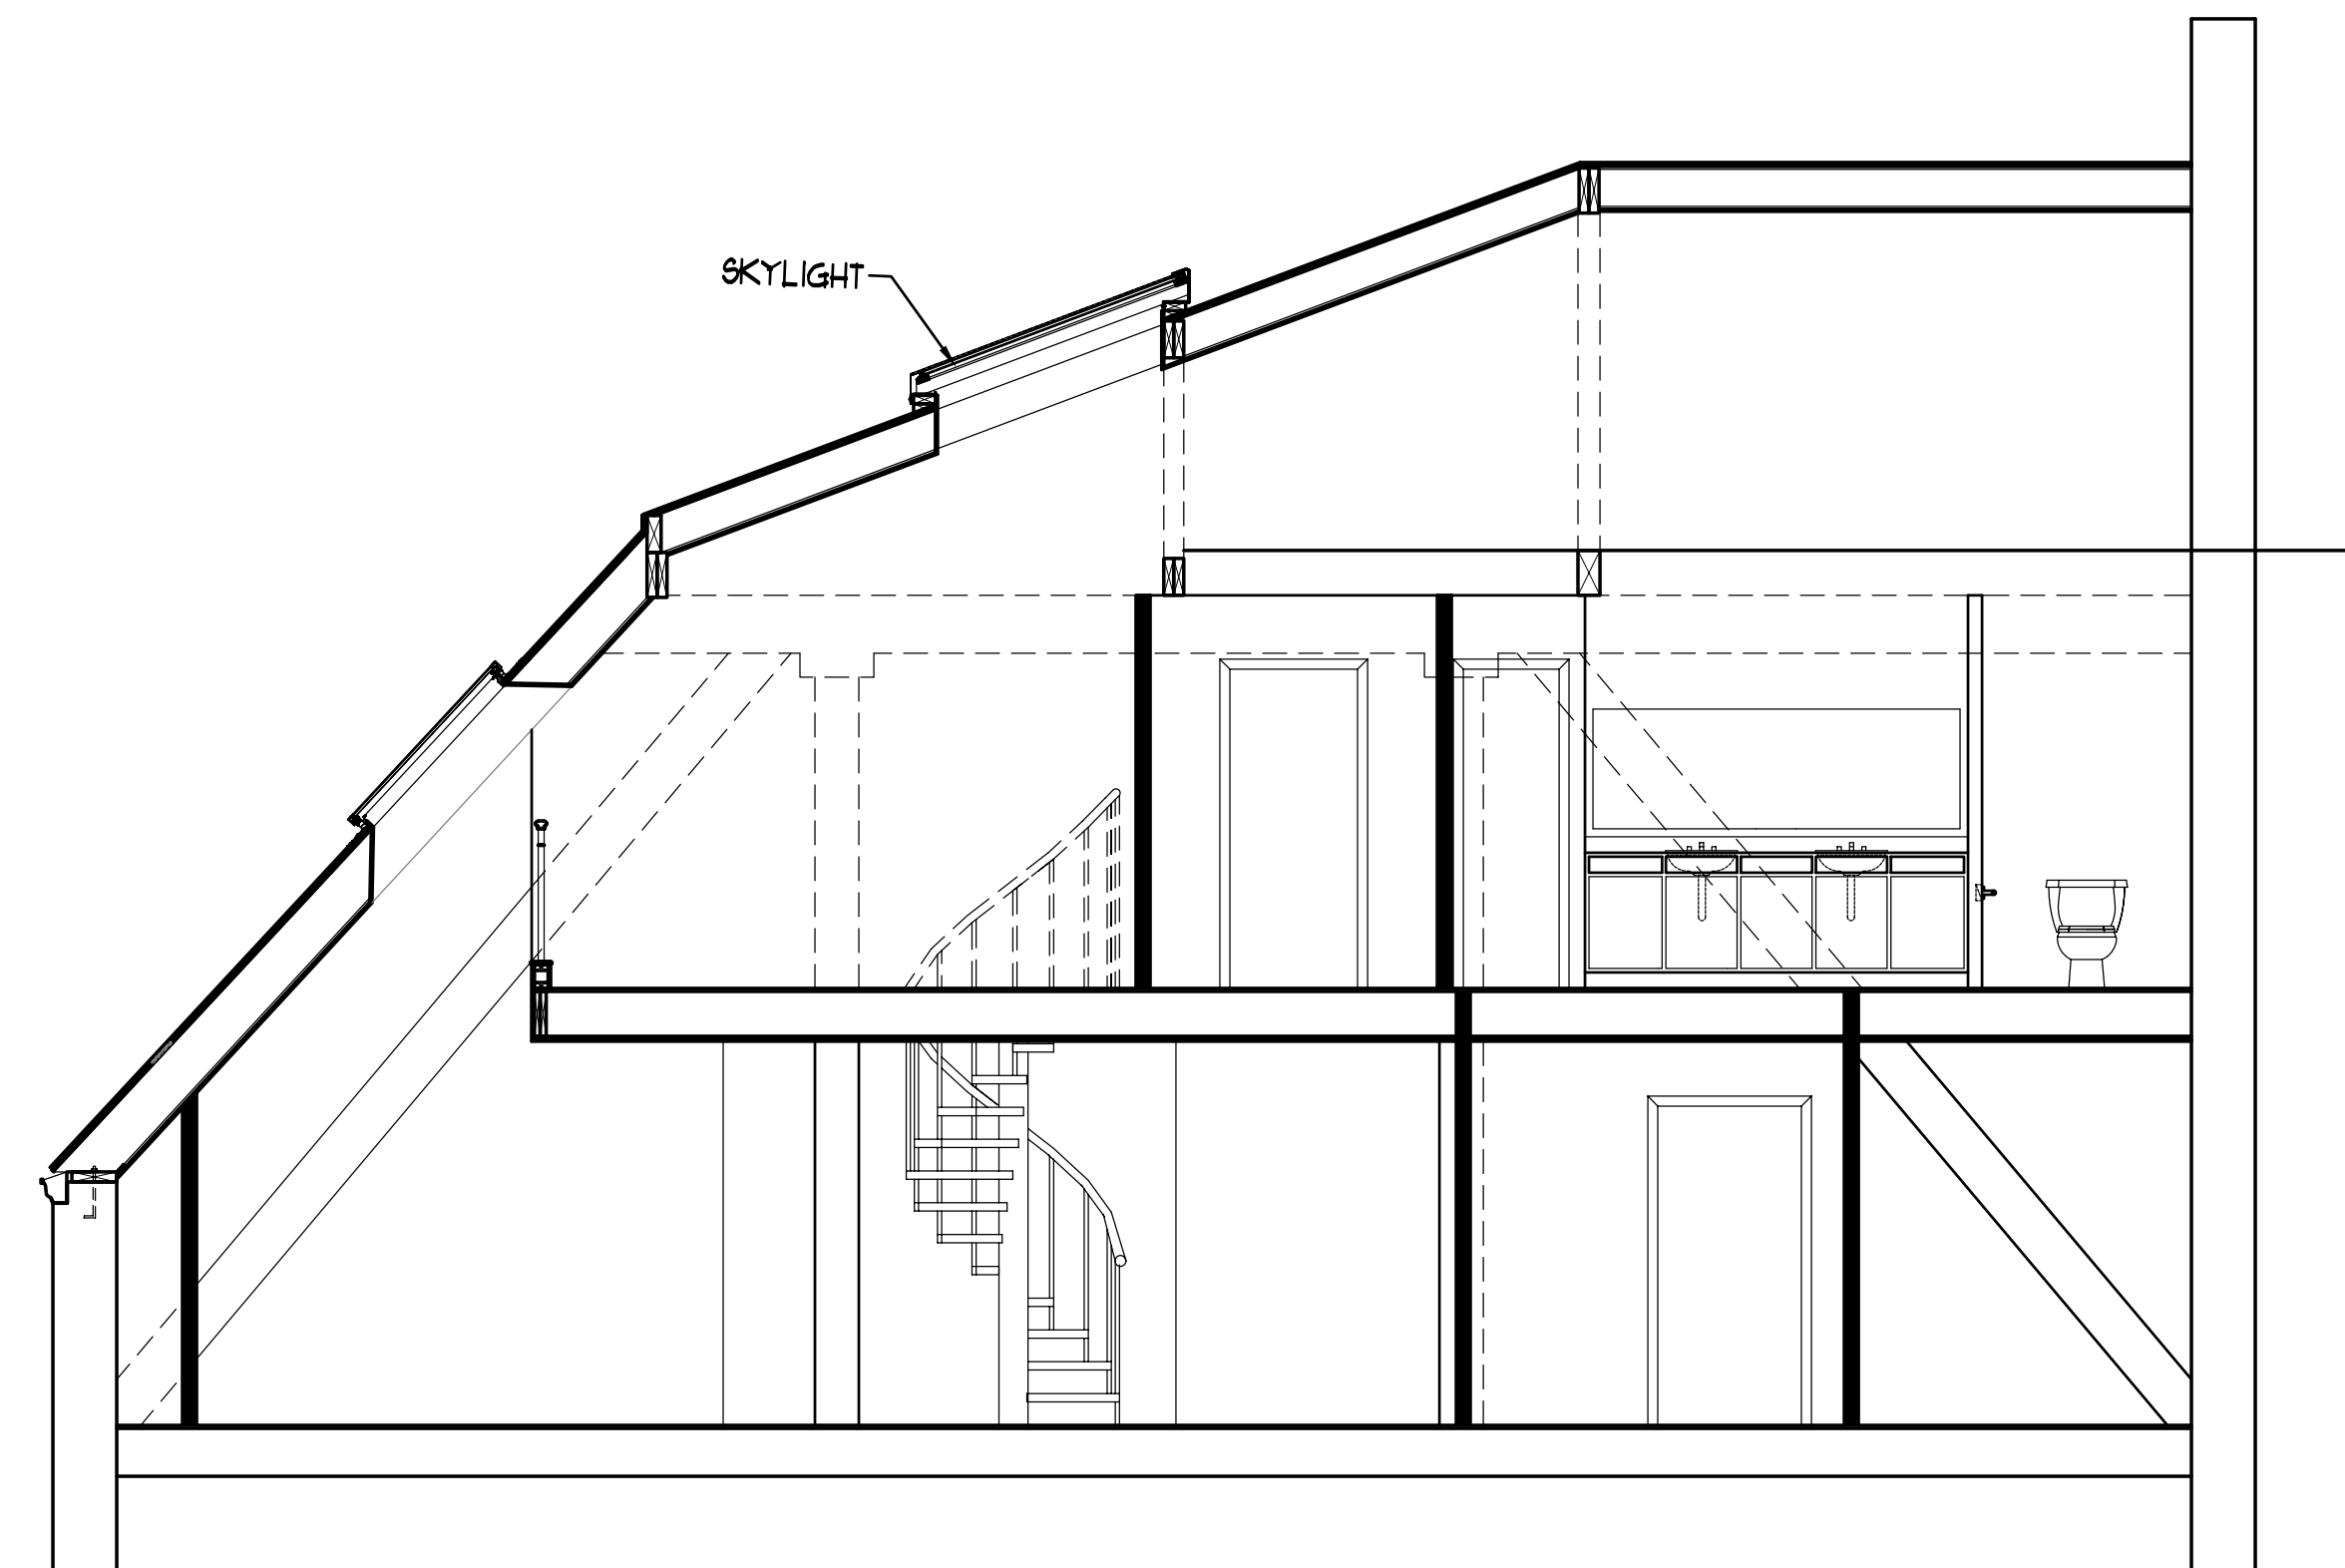

② SECTION - UNIT 2  
SCALE : 1/4" = 1'-0"

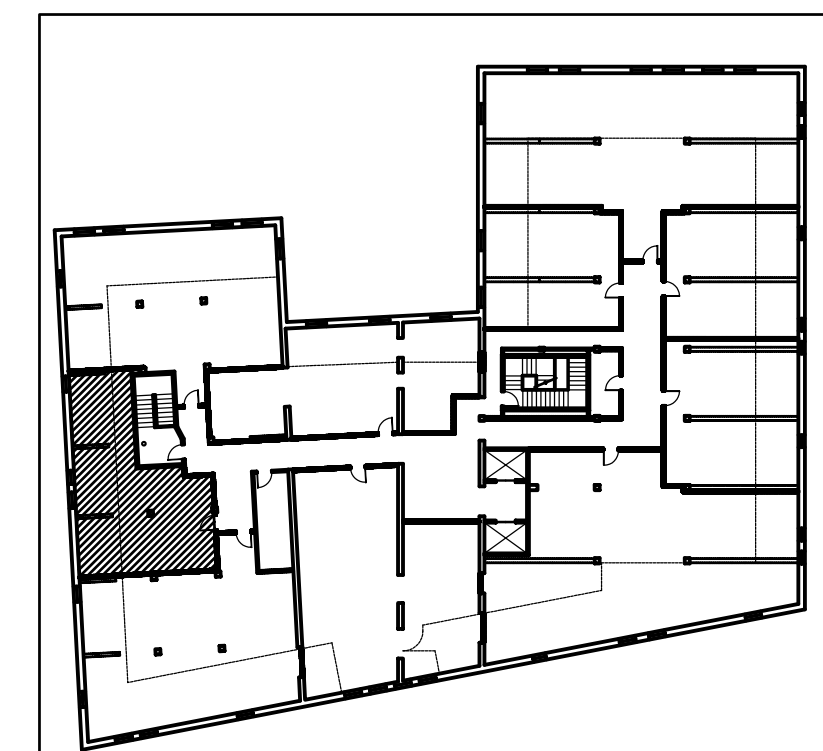

KEY PLAN

Date 20 September 2005  
Scale 1/4" = 1'-0"

Revisions:  
Issued for Permit 11-15-05

UNIT 2 - SECTIONS

Project:  
537 LOFTS

537 CONGRESS STREET  
PORTLAND, MAINE

ARCHETYPE, P.A.  
ARCHITECTS

48 Union Wharf Portland, Maine 04101  
(207) 772-6022 Fax (207) 772-4056

OWNER:  
HEGA Realty Trust  
Dirigo Management Company

One City Center  
Portland, Maine 04101

A04a