



3 to 12.5 Ton Unit Side Duct Openings

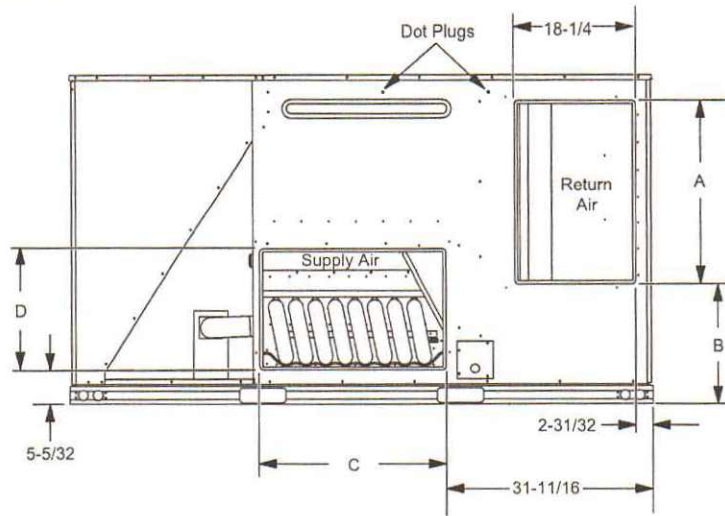

12.5 Ton Unit Side Duct Openings - ZU/ZW/ZK-12

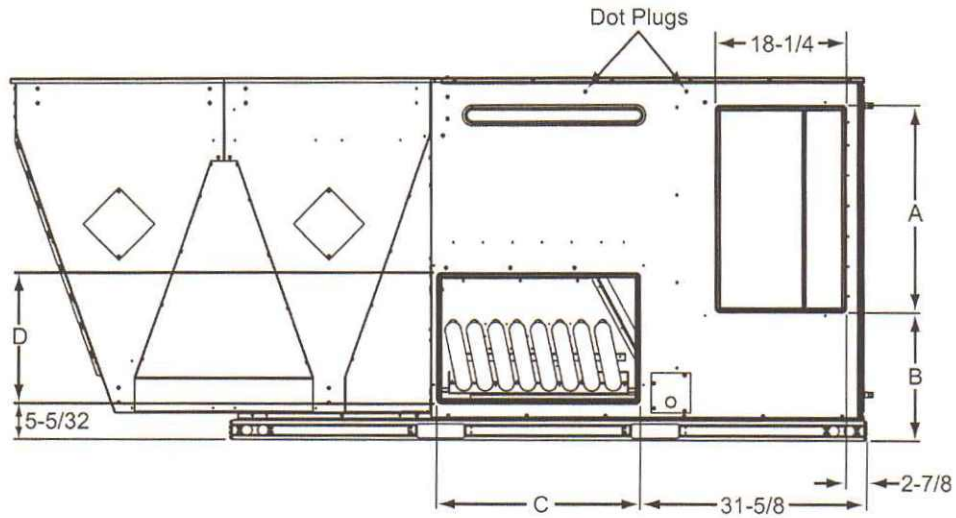

12.5 Ton Unit Side Duct Openings - ZS-12

