


3 to 12.5 Ton Unit Bottom Duct Openings (inches)

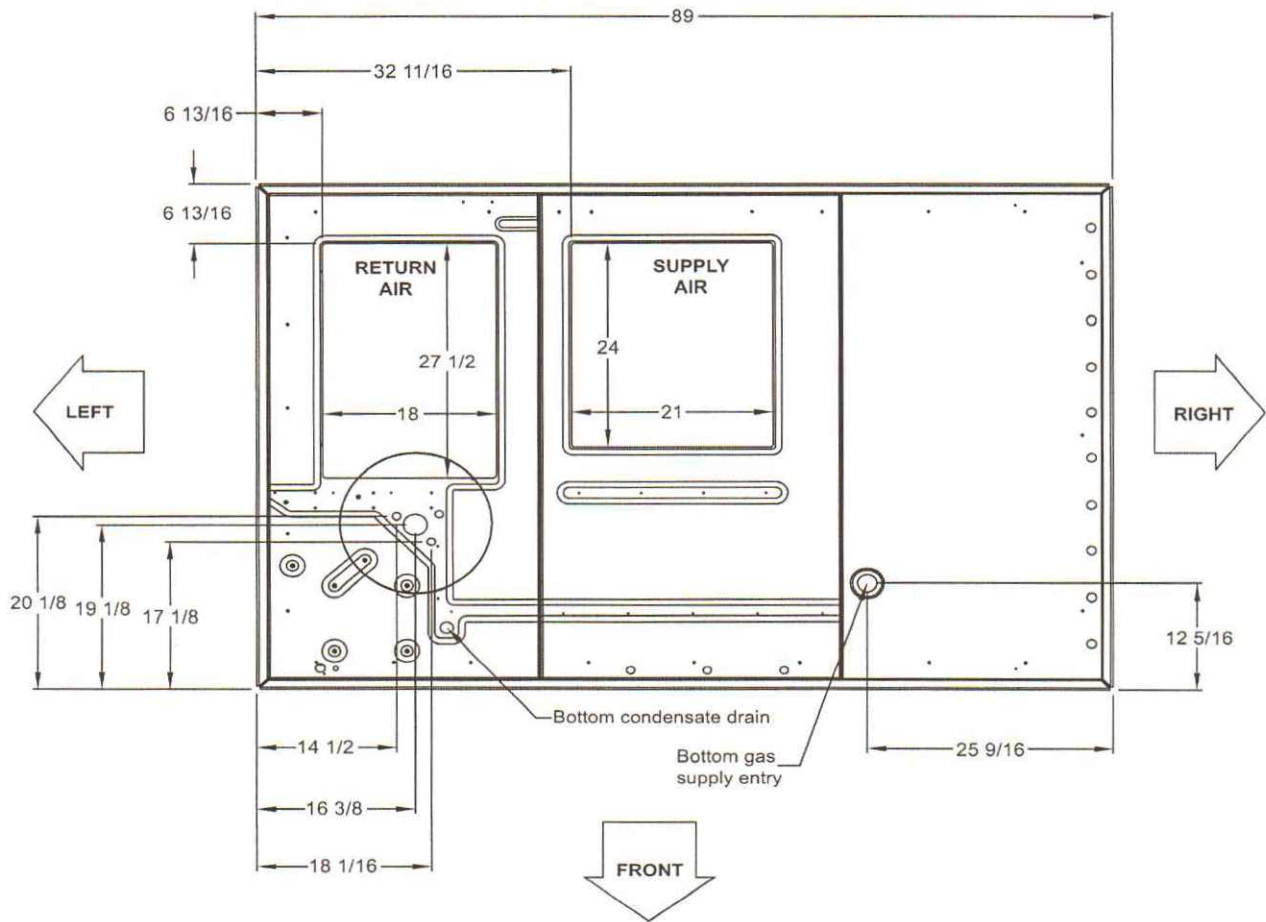

TOP VIEW

