


**3 to 12.5 Ton Unit Electrical Entry (inches)**

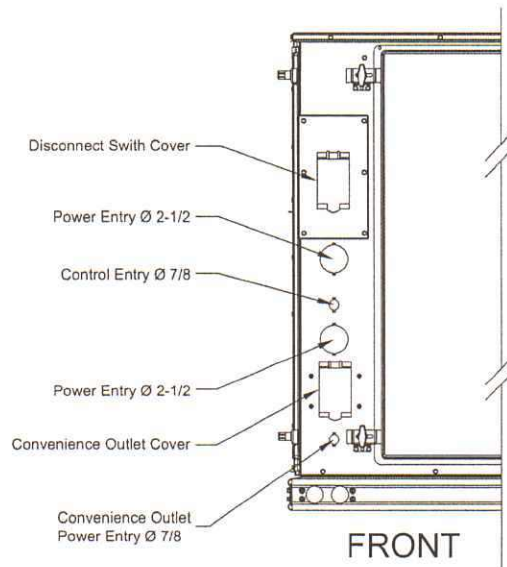

**3 to 12.5 Ton Unit Left Economizer Duct Opening (inches)**

