


3 to 12.5 Ton Unit Roof Curb (inches)

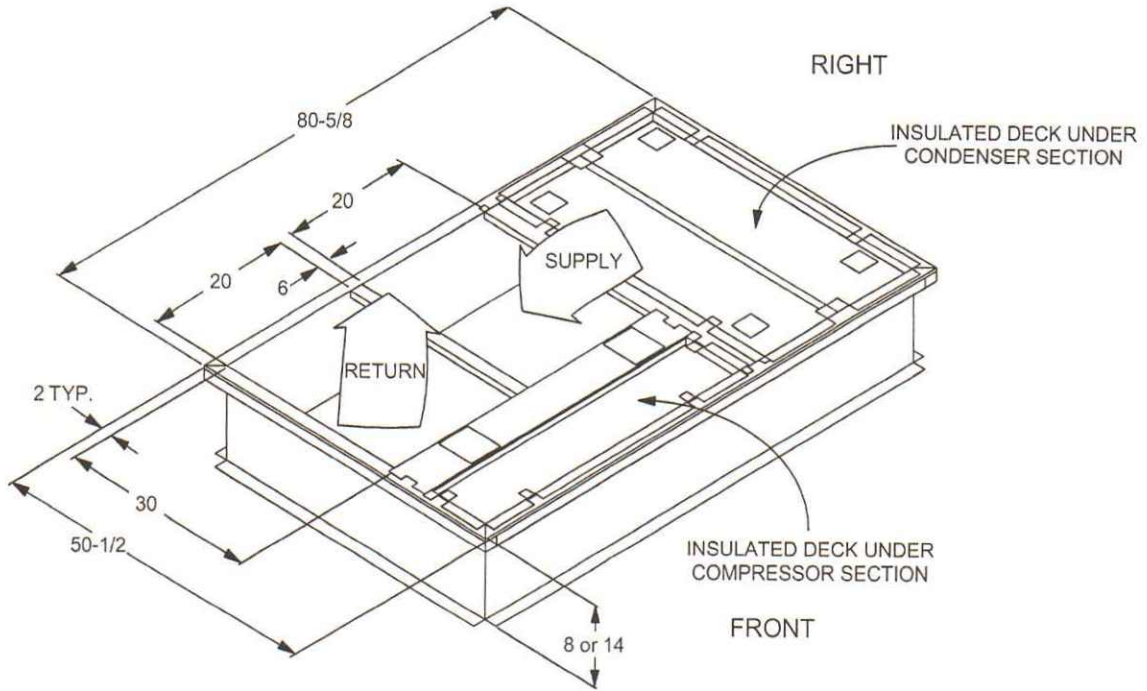

3 to 12.5 Ton Unit Transition Roof Curb (inches)

