




① 2ND FLOOR PLAN
SCALE: 1/4" = 1'-0"

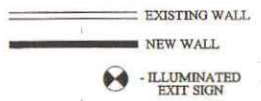

NOTE:
BUILDING IS FULLY SPRINKLED NFPA 13.
EXIST NFPA 13 SPRINKLER WILL BE
MODIFIED TO SUIT NEW OFFICE LAYOUT

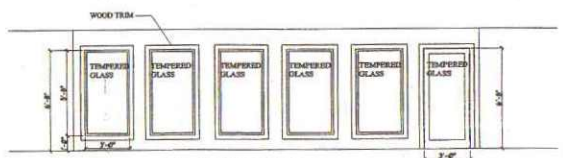

② ELEVATION
SCALE: 1/4" = 1'-0"

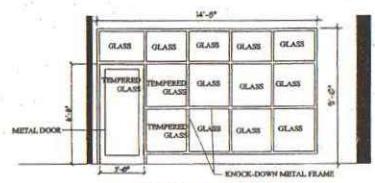


③ ELEVATION
SCALE: 1/4" = 1'-0"

WALL TYPES



INTERIOR PARTITION

2x4 Stud wall @ 24" o.c. 5/8" Type X Gypsum Board both sides. Panels nailed 7" o.c. w/ 1-7/8" cem ctd nails. Joints finished, perim caulked.

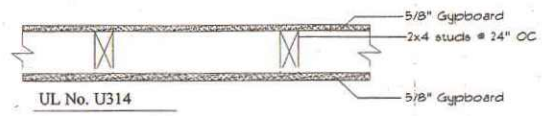

UL No. U314

OWNER:
ARCHETYPE, P.A. ARCHITECTS
48 Union Wharf Portland, Maine 04101
(207) 774-6022 Fax (207) 774-4066

Project:
551 CONGRESS STREET
CONGRESS STREET
PORTLAND, ME

Date: JAN. 2007
Revision:
Scale: AS NOTED

OFFICE RENOVATION PLAN

A-1