



TUCK POINT ANY LOOSE MASONRY WITHIN 12" OF ANGLE PRIOR TO ANGLE INSTALLATION.

SECTION

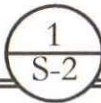

1 1/2" = 1'-0"

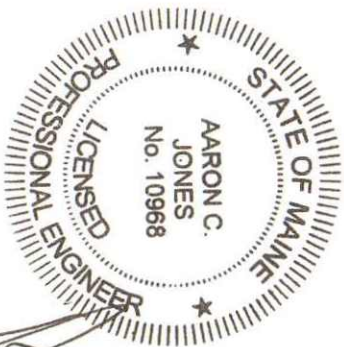

[Handwritten signature]
4/19/13