



**TUCK POINT ANY LOOSE MASONRY
WITHIN 12" OF ANGLE PRIOR TO
ANGLE INSTALLATION.**

SECTION

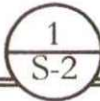

1 1/2" = 1'-0"

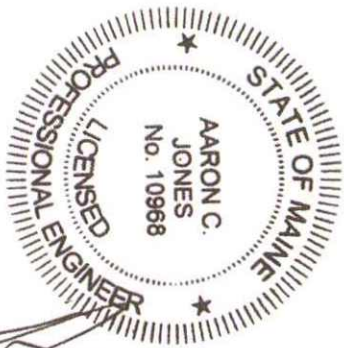

[Handwritten signature]
4/19/13