

C12x20.7 SISTERS EA. SIDE @ BASE OF FLAGPOLE. SEE FLAGPOLE BASE DRAWINGS FOR MORE INFO.

FLAG POLE SUPPORTS PENETRATE ROOF.

CONGRESS ST.

(E) MASONRY WALL

OAK ST.

INDICATES HANGER BRACKET, SEE SECTION D/S2.2

HVAC UNITS TO BE REMAIN -TYP.

INDICATES EDGE OF BOUNDARY OF ROOF TOP DECK AREA. GATE ETC. PROVIDED BY OTHERS.

MATCH LINE

24'-0"± VERIFY IN FIELD

37'-0"±

(E) STAIR OPENING


ADJACENT BUILDING

INDICATES LOCATION OF STEEL PLATE STRAP REINFORCING. (14 LOCATIONS)

MATCH LINE

REINFORCE (E) ANGLE SEAT W/ (N) (1) 3/4"Ø THREADED ROD EPOXY SET 10" MIN INTO (E) BRICK MASONRY WALL. DRILL NEW HOLE IN (E) ANGLE SEAT.

**ROOF FRAMING RENOVATION PLAN**  
 SCALE 1/4"=1'-0"  
 NOTES:  
 1. ALL NEW SISTERS TO BE A36 GRADE STL MC12x10.6 INDICATED AS SUCH.  
 2. JACK EACH RAFTER 1/2" BASED OFF MASONRY WALL PRIOR TO SECURING NEW CHANNEL SISTERS IN PLACE.

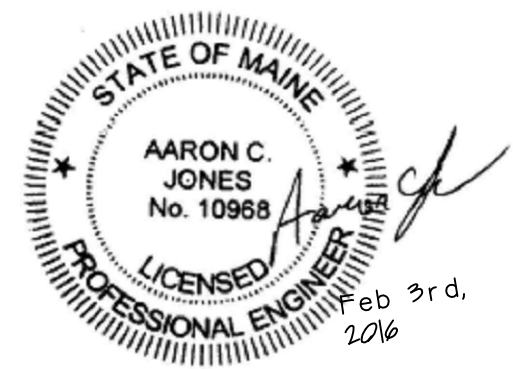

Title: Roof Framing Plan

551 Congress St. LLC Roof Reinforcing  
 PORTLAND, ME

Scale: 1/4"=1'-0"  
 Date: 11/23/15

S-1.1