


ROOF FRAMING RENOVATION PLAN

SCALE 1/4"=1'-0"

NOTES:

1. ALL NEW SISTERS TO BE A36 GRADE STL MC12x10.6 INDICATED AS SUCH.
2. JACK EACH RAFTER 1/2" BASED OFF MASONRY WALL PRIOR TO SECURING NEW CHANNEL SISTERS IN PLACE.

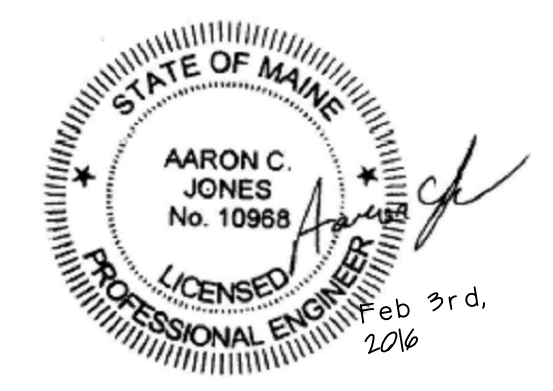

Title: Roof Framing Plan

551 Congress St. LLC Roof Reinforcing
PORTLAND, ME

Scale: 1/4"=1'-0"
Date: 11/23/15

S-1.2