


(N) 1/4"Ø x 3 1/2" WIDE OR 5/16" x 2 1/4" WIDE GLUE LAMINATED STEEL PLATE REINFORCING.

FASTEN PLATE TO (E) TIMBER W/ LOCITITE PL PREMIUM GLUE & 1/4"Ø 2 1/2" SDS SCREW @ 8" O.C. W/ ADDITIONAL (8) SCREWS @ ENDS. 5/16"Ø HOLES TYP. PREP EXISTING STEEL AND TIMBER AS REQUIRED BY MANU. ENSURE FULL AND TIGHT COVERAGE, ESPECIALLY @ ENDS.

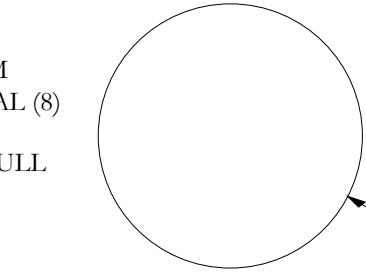

HVAC TO REMAIN


EXISTING ROOFING

(E) ROOF TIMBERS

(E) BRACING TO REMAIN

(E) BRICK MASONRY WALL TO REMAIN

SECTION C  
S-2.2 3/4"=1'-0"

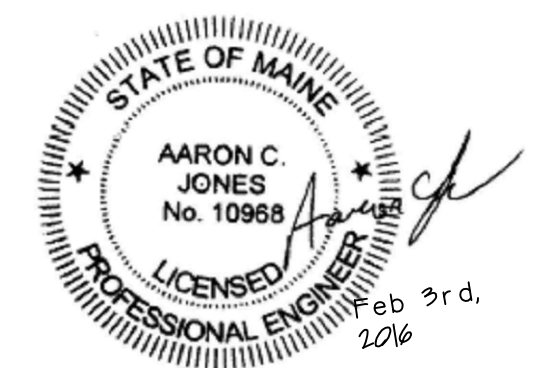

Title: Roof Framing Plan

551 Congress St. LLC Roof Reinforcing  
PORTLAND, ME

Scale: 3/4"=1'-0"  
Date: 11/23/15

S-2.2