



2ND FLOOR PLAN



WALL TYPES

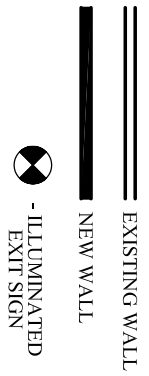

1 HR. INTERIOR PARTITION
 UL NO. U314
 2x4 Stud wall @ 24" o.c. 5/8" Type X Gypsum Board both sides. Panels nailed 7" o.c.
 w/ 1-7/8" cen cfd nails. Joints finished, perim caulked.

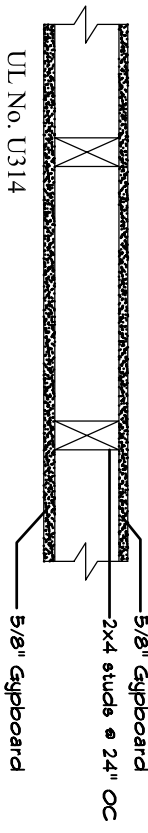

A-1	OFFICE RENOVATION PLAN	Date JAN , 2007	Scale AS NOTED	Project:	ARCHETYPE, P.A. ARCHITECTS <small>48 Union Wharf Portland, Maine 04101 (207) 772-6022 Fax (207) 772-4056</small>	OWNER:
		Revisions:		551 CONGRESS STREET <small>CONGRESS STREET PORTLAND, ME</small>		