


5.4'

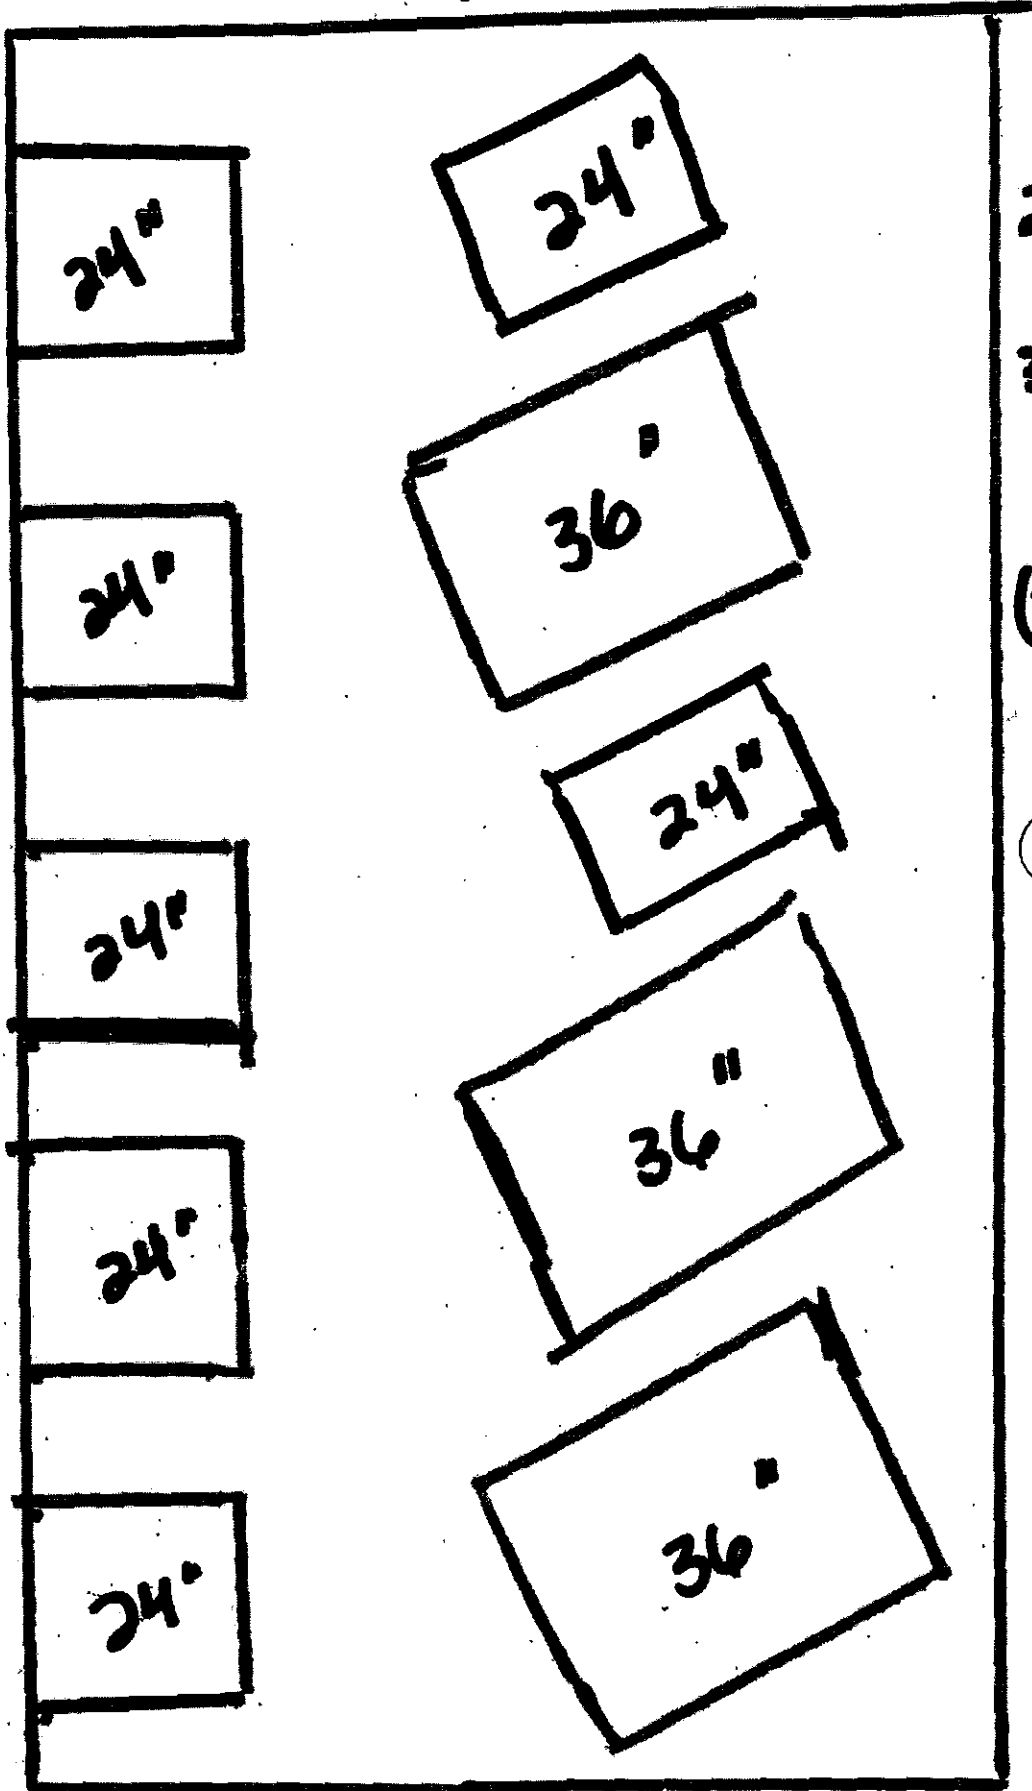

39.5'

24" = 2 PP

36" = 4 PP

(26 total)

321
Spambot

SIDEWALK 13'-7" WIDE
SEATING AREA 5'-4" WIDE