


Ceiling Height
Structural elements
Handing dimensions


1 FLOOR PLAN
SCALE 1/4" = 1'-0"

DINING AREA = 730 SQ. FT.
AT 15 SQ. FT. PER PERSON
THEREFORE, EXIT IS SUFFICIENT
(IFP 521512 - RESTAURANTS (W/ LESS THAN 50 PERSONS CLASSIFIED AS MERCANTILE) AND (362143 - SINGLE MEANS OF EGRESS PERMITTED))

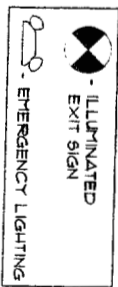


Call them out for reuse
Steel wall
Stairs door

4x6
floor

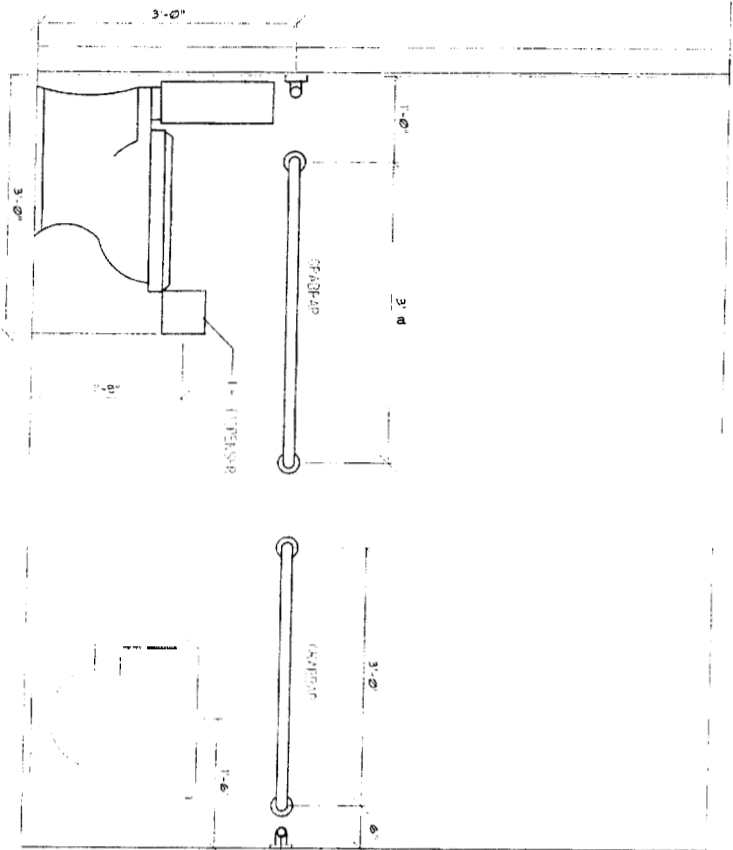

2 ELEVATION
SCALE 1/2" = 1'-0"

3 ELEVATION
SCALE 1/2" = 1'-0"

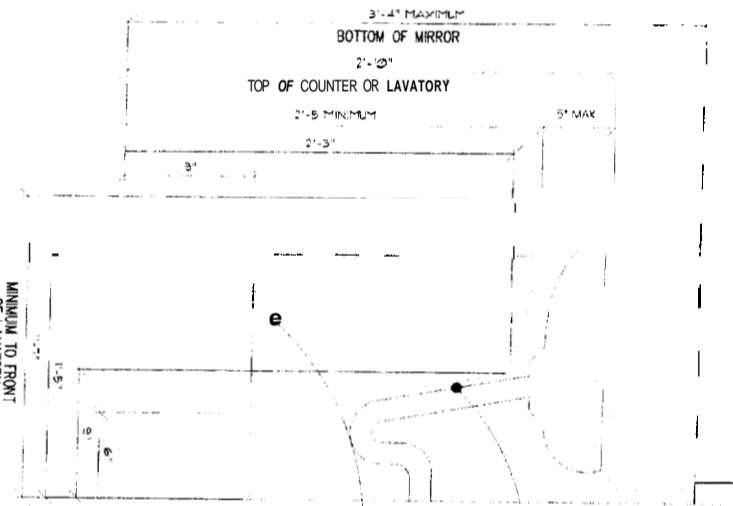

4 SECTION
SCALE 1" = 1'-0"

MINIMUM TO FRONT OF LAVATORY


3'-4" MAXIMUM
BOTTOM OF MIRROR
2'-0"
TOP OF COUNTER OR LAVATORY
2'-8" MINIMUM

SHALL APPL. TO JET FREE AND CLEAR (i.e. ALL OBSTRUCTIONS AND PROJECTIONS)

SPCS TO BE INDICATED

Site location SHU

2 curtains
2 fans
strawberry rooms?

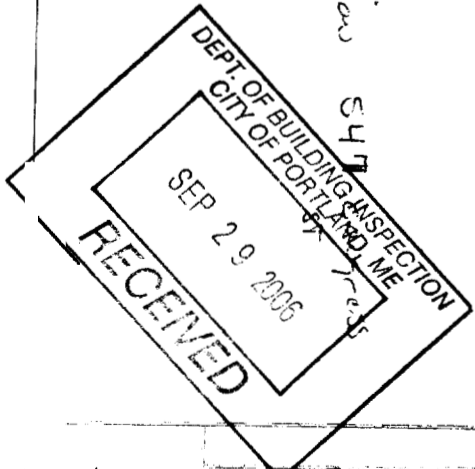

A-1

FLOOR PLAN AND ACCESSIBLE BATHROOM ELEVATIONS

Date	7/31/06
Scale	1/4" = 1'-0"
Revisions:	

Project: EMILITSA GREEK CAFE
CONGRESS ST
CONGRESS ST
PORTLAND, ME

ARCHETYPE, P.A.
ARCHITECTS

48 Union Vlk Portland, Maine 04101
(207) 772-6022 Fax (207) 772-4056

OWNER