


OVERALL ISOMETRIC

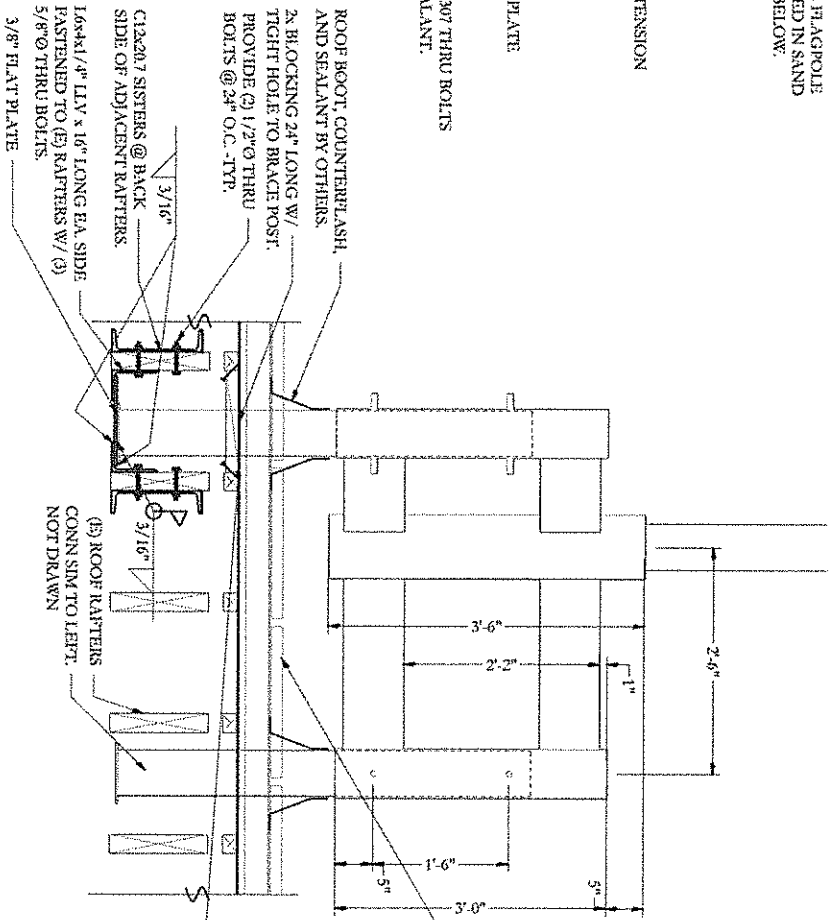

FLAG BASE SIDE VIEW
 *HOT DIP GALV WELDED COMPONENTS.
 FINISH PER OWNER.

NOTE: COORDINATE POST LOCATIONS WITH EXISTING RAFTERS PRIOR TO FABRICATION

Structural Integrity
 CONSULTING ENGINEERS, INC.
 77 Oak Street
 Portland, ME, 04101
 P: 207-734-1411
 F: 207-734-1412
 www.structuralintegrity.com

BUILD WITH CONFIDENCE
 ©2015 Structural Integrity Consulting Engineers, Inc.

SI# 15-0107

Tom's Rooftop Flagpole Design

Scale: as noted
 Date: 08/07/2015

SK-1