


3RD, 4TH & 5TH FLOOR FRAMING PLAN
 1/4"=1'-0"

3RD FLOOR TOP OF STEEL ELEV = 126'-4 3/4"
 4TH FLOOR TOP OF STEEL ELEV = 137'-4 3/4"
 5TH FLOOR TOP OF STEEL ELEV = 147'-6 3/4"

SIZES AND LOCATIONS OF MASONRY WALL OPENINGS VARY AT EACH LEVEL. SEE ARCHITECTURAL DRAWINGS AND MASONRY LINTEL SCHEDULE FOR ADDITIONAL INFORMATION.

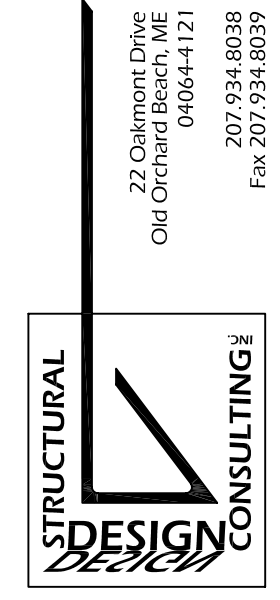

22 Orono Drive
 Old Orchard Beach, ME 04064-1121
 207.934.8038
 Fax: 207.934.8039

OWNER:		ARCHETYPE, P.A. ARCHITECTS 48 Union Wharf Portland, Maine 04101 (207) 772-6022 Fax (207) 772-4056	
Project:		WINSLOW LOFTS CONGRESS STREET PORTLAND, MAINE	
Date	Scale	Revisions:	
APRIL 22, 2005	1/4" = 1'-0"		
3RD, 4TH & 5TH FLOOR FRAMING PLAN			
S4			