


6TH FLOOR FRAMING PLAN
 1/4"=1'-0"
 LAYOUT NOTES:
 GRIDS A, B AND C ARE PARALLEL TO EXISTING SOUTH EXTERIOR WALL.
 GRIDS 2 AND 3 ARE AT THE CENTERLINE OF EXISTING BRICK WALLS.
 GRID D IS LOCATED 3" FROM THE INSIDE FACE OF THE EXISTING BRICK WALL.
 GRID E IS PARALLEL TO GRID D.
 GRID 4 IS PARALLEL TO EXISTING WEST EXTERIOR WALL.
 GRIDS 1.2, 2.1 AND 2.7 ARE PERPENDICULAR TO GRIDS B AND C.
 GRIDS 1.6, 2.3 AND 2.6 ARE PERPENDICULAR TO GRIDS D AND E.
 TOP OF STEEL ELEVATION = 161'-4" (1" ABOVE THE HIGH POINT OF EXISTING BRICK PERIMETER WALLS).

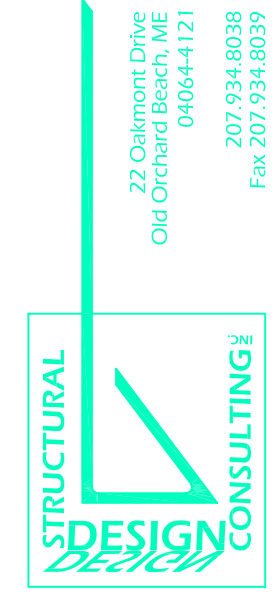

22 Cambridge Drive
 Old Orchard Beach, ME 04064-1121
 207.934.8038
 Fax: 207.934.8039

OWNER:		ARCHETYPE, P.A. ARCHITECTS 48 Union Wharf Portland, Maine 04101 (207) 772-6022 Fax (207) 772-4056	
Project:		WINSLOW LOFTS CONGRESS STREET PORTLAND, MAINE	
Date:	Scale:	Revisions:	
APRIL 22, 2005	1/4" = 1'-0"		
SIXTH FLOOR FRAMING PLAN			
S5			