


245 Congress St

Side view

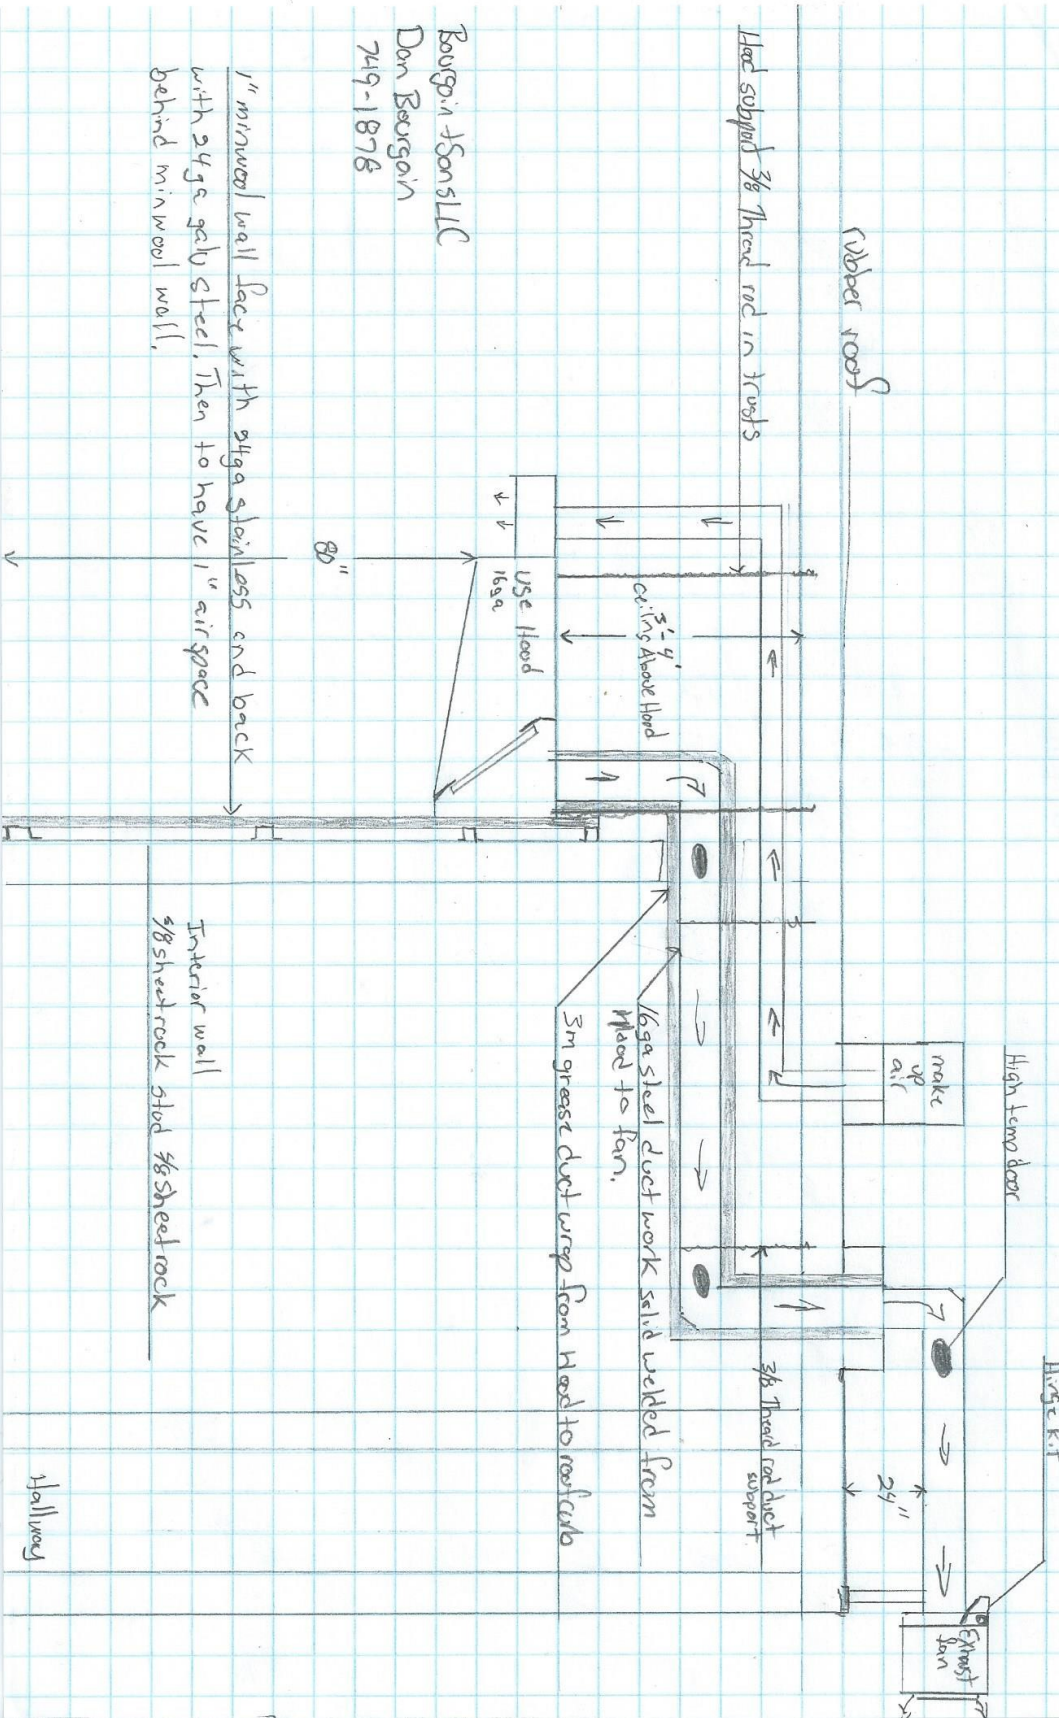

Bougain + Sons LLC  
Don Bougain  
749-1878

1" minwool wall face with 24ga stainless and back with 24ga galv steel. Then to have 1" airspace behind minwool wall.