

37 C17  
Emilitse

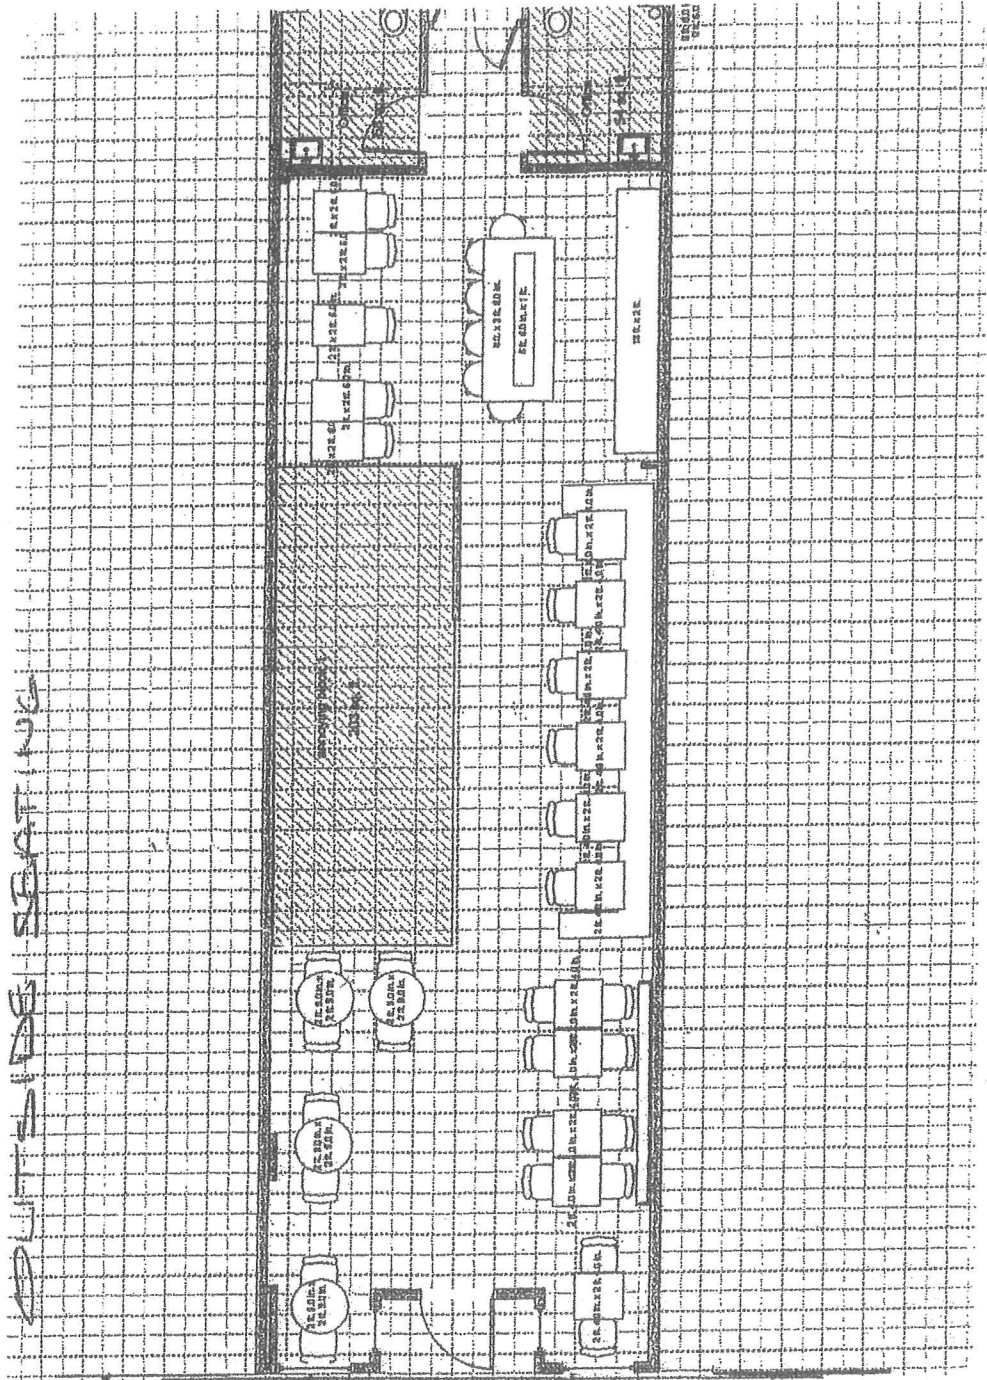


Table  
size 28x28"

← Side walk →

CONCRETE STREET  
CURB