

AREA OF WORK

TENANT SUITE #2

TENANT SUITE #1

JAN. / MAIN ROOM

COMMON AREA

MEN'S ROOM

WOMEN'S ROOM

STORAGE SPACE

LEDGE AREA

EXISTING GARAGE SPACE


COMMON AREA
ELEC. CLOSET

PARTITIONS KEY

- EXISTING TO REMAIN
- - - - - EXISTING TO BE REMOVED
- ▬ NEW PARTITION WALL

NEW PARTITION TYPES

- ◇ 3 5/8" METAL STUDS, 5/8" FR GWB EACH SIDE, TO UNDERSIDE OF STRUCTURE ABOVE

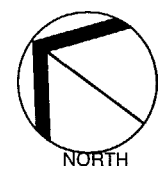

DAVID HEMBRE - ARCHITECT
311 FORESIDE ROAD
FALMOUTH, MAINE 04105
(207) 781-7227

ISSUED FOR:	DATE
ISSUED FOR PERMIT	09/22/04
PROGRESS	05/06/04

45 CASCO STREET
PORTLAND, MAINE
DIA PROJ. # 20495

LOWER LEVEL
SCALE: 1/4"=1'-0"

A1
DRAWING NO.