



CUMBERLAND AVENUE

CASCO STREET

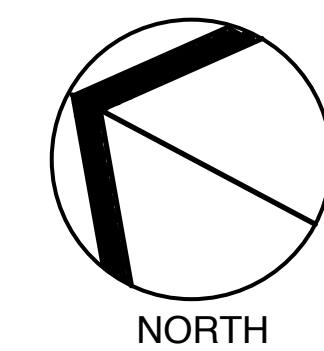

ARCHITECTURE  
& INTERIORS  
45 CASCO STREET  
PORTLAND, MAINE 04101  
207.699.2688 TEL  
207.699.2611 FAX  
davidhembrearchitect.com

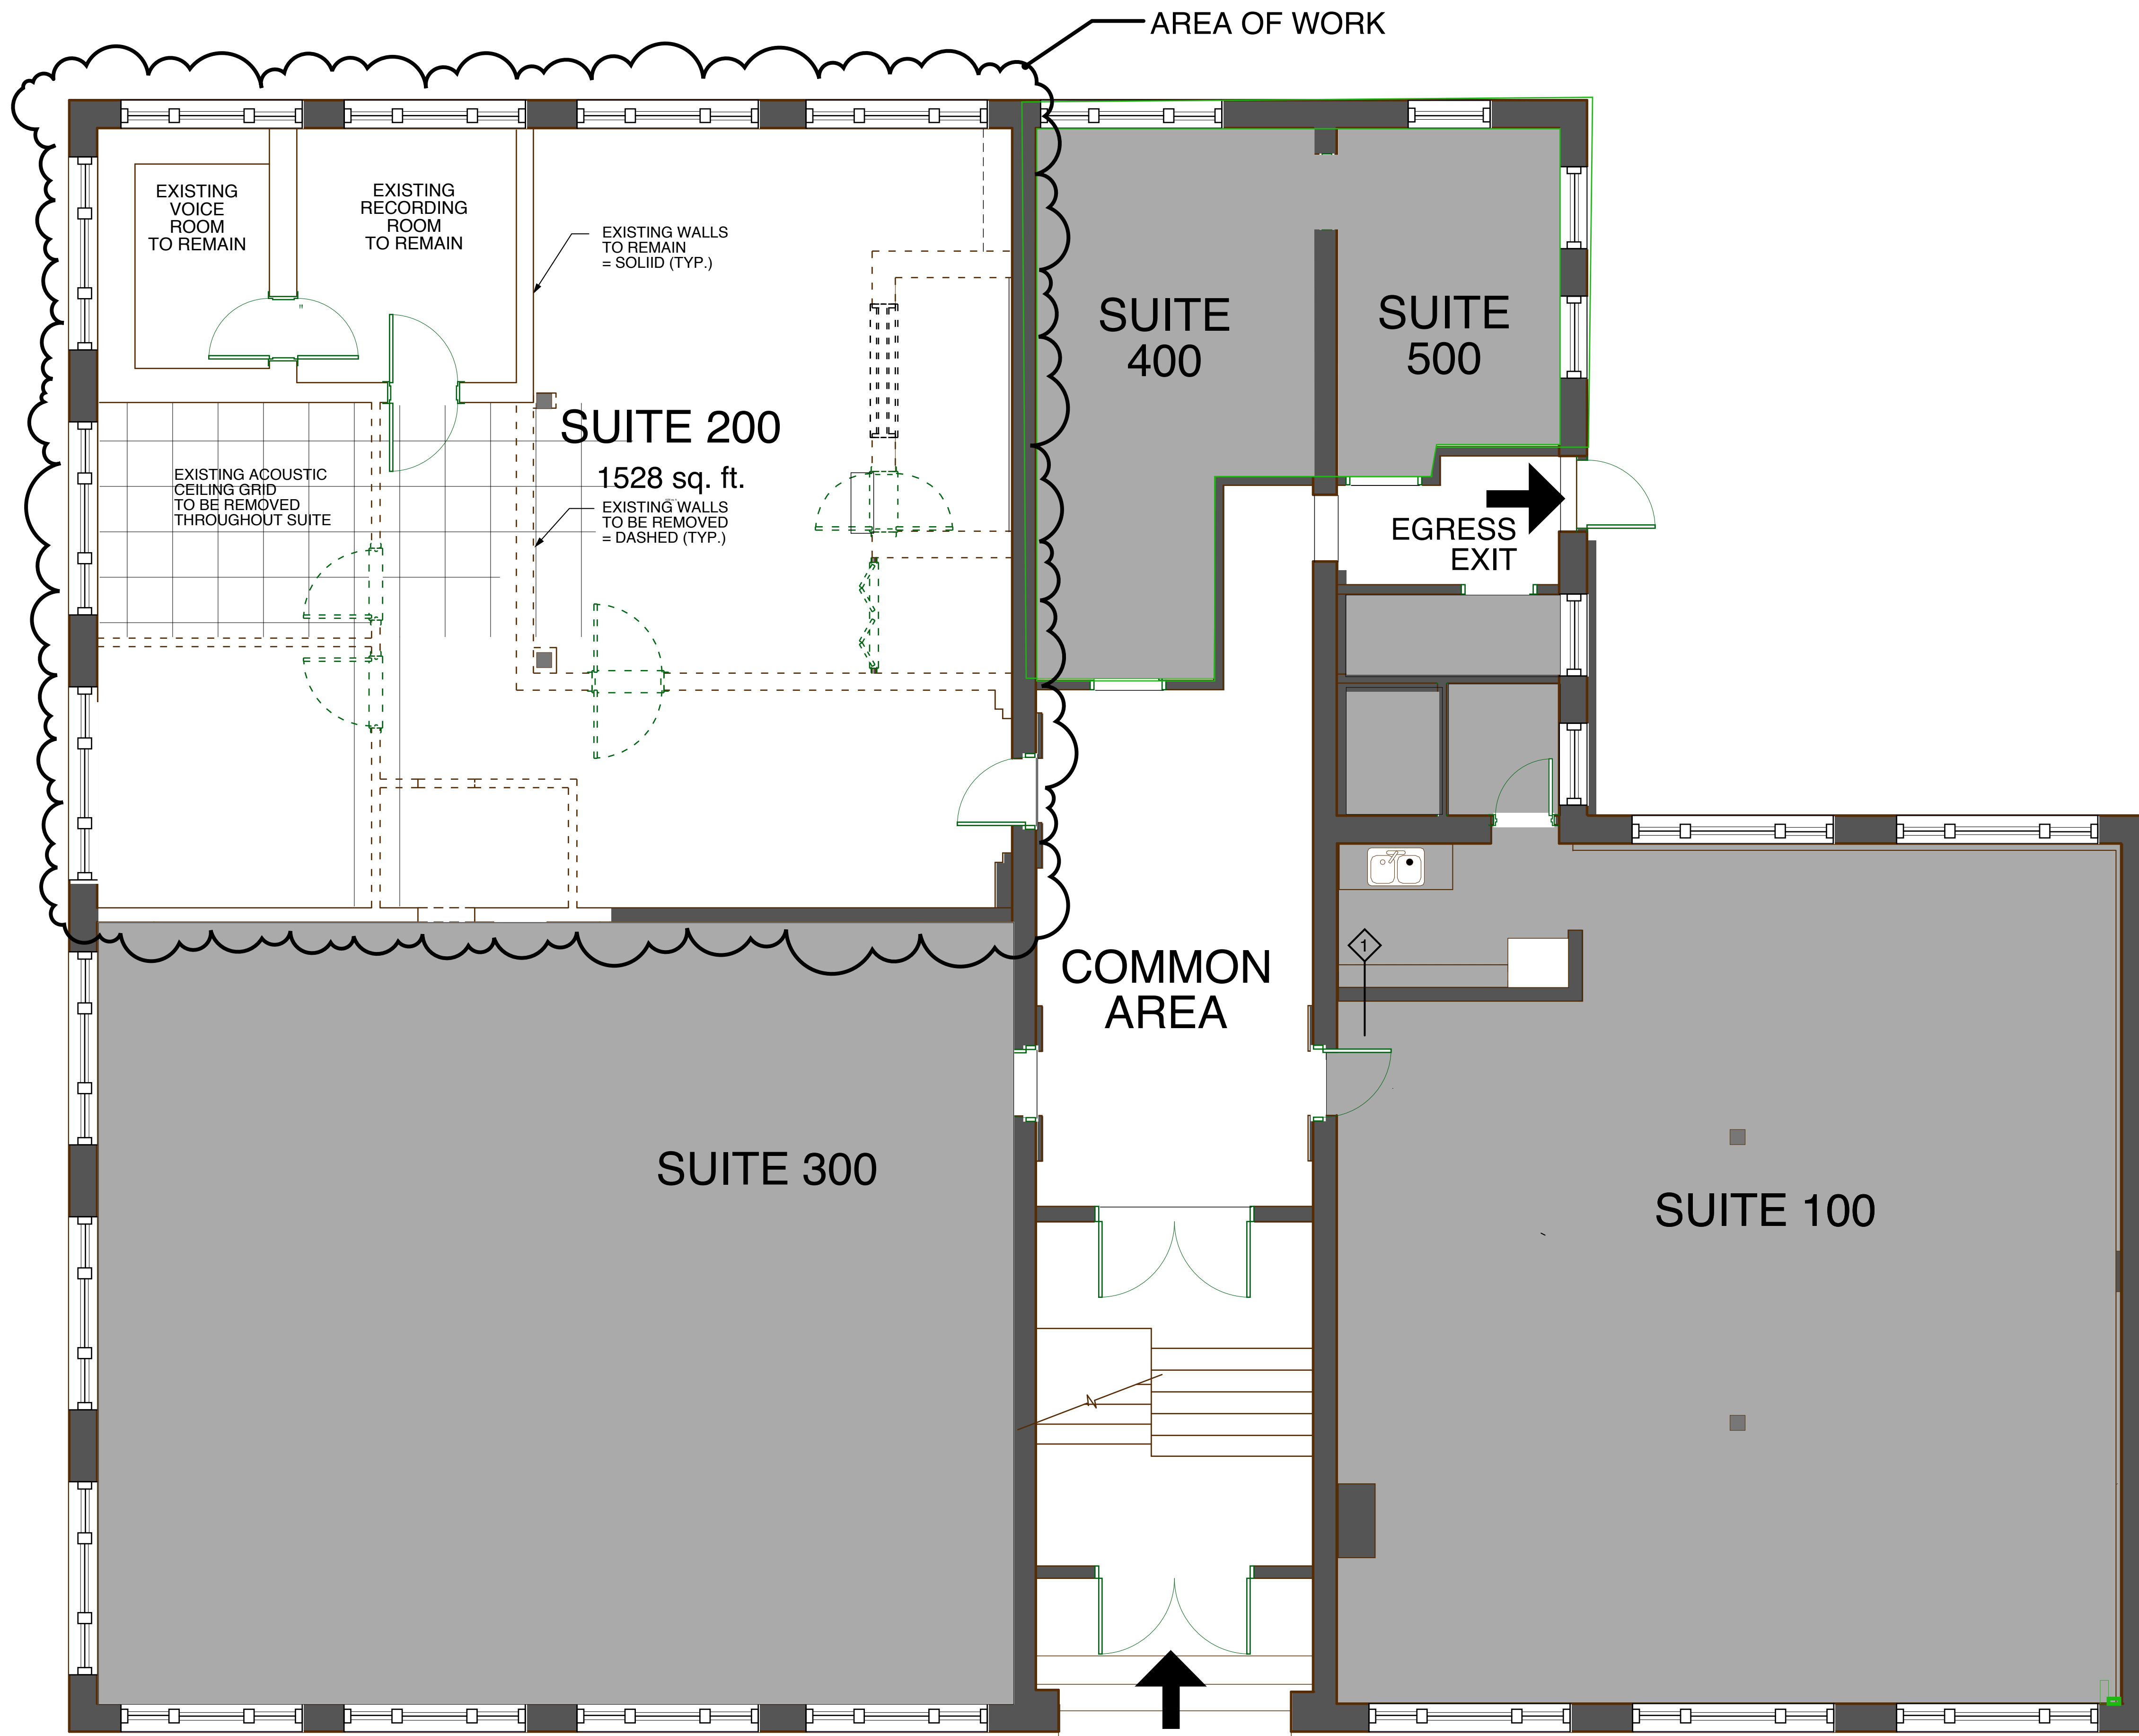

ISSUED FOR:	DATE:
CHANGE OF USE	10/13/17
DEMOLITION PERMIT	12/18/12

SUITE 200  
45 CASCO STREET  
PORTLAND, MAINE

SUITE 200  
DEMOLITION PLAN  
SCALE: 1/4"=1'-0"

D1  
DRAWING NO.

DHA PROJ. # 20405