



CUMBERLAND AVENUE

CASCO STREET

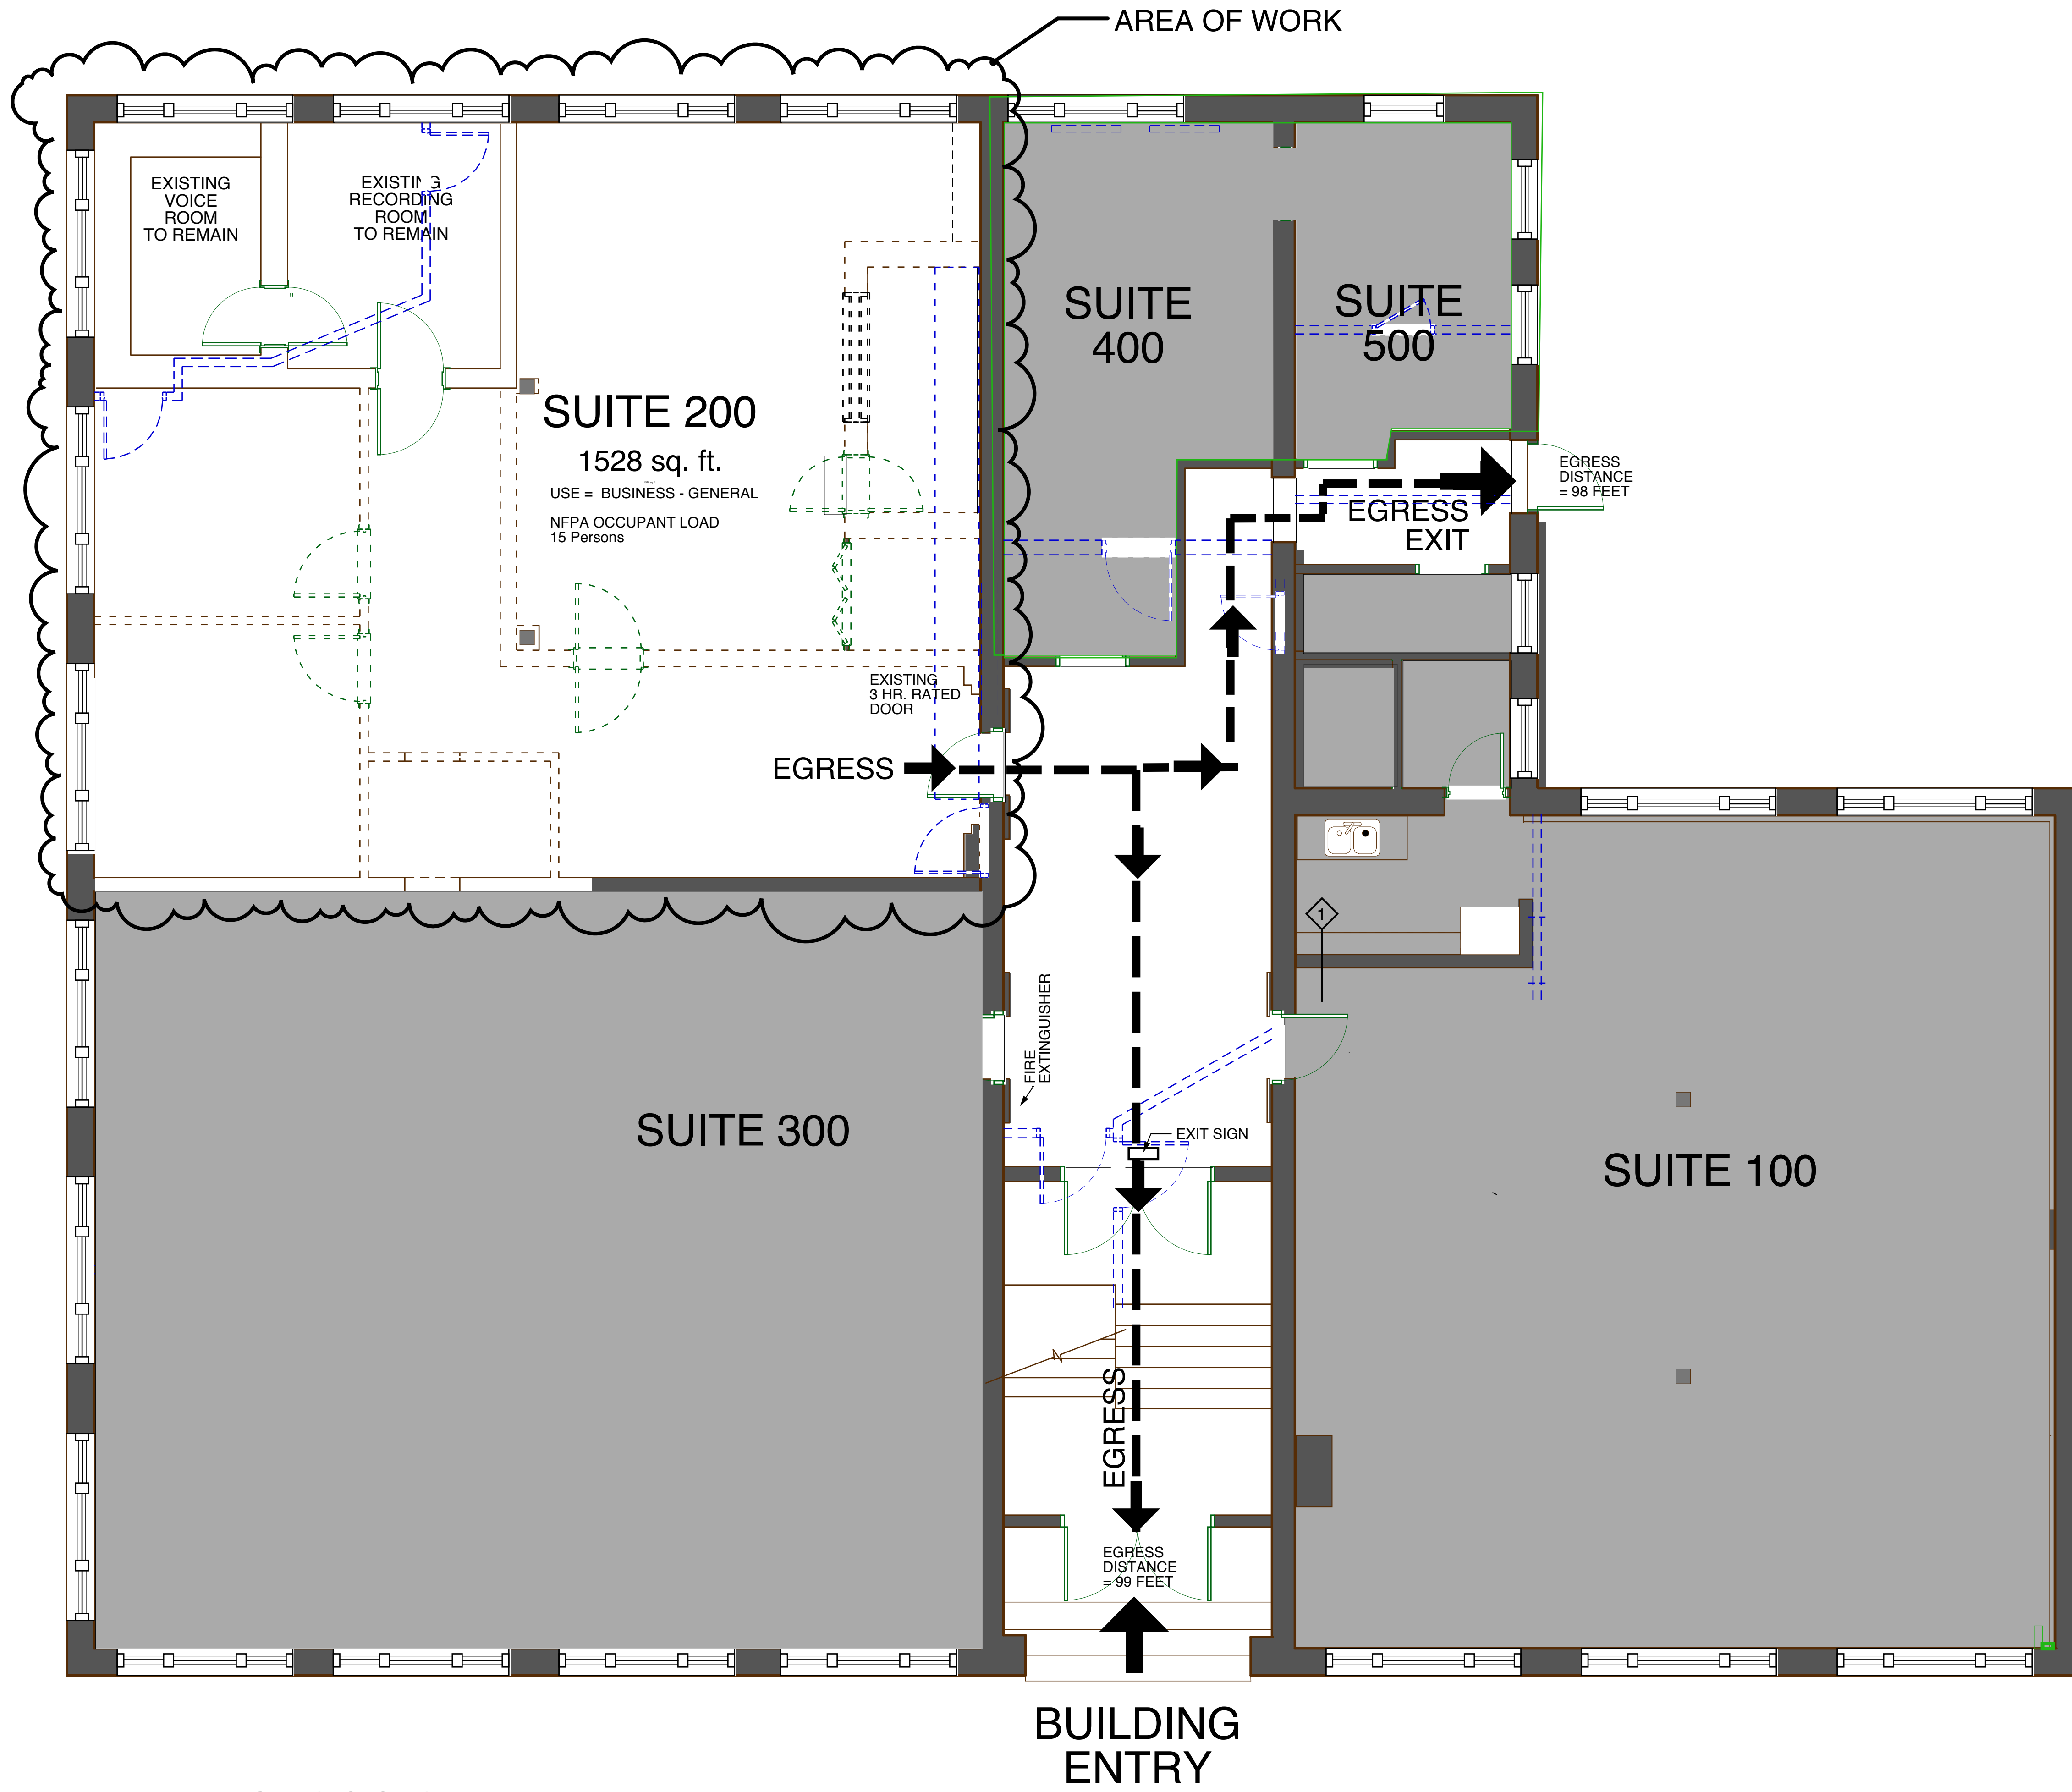

ARCHITECTURE
& INTERIORS
45 CASCO STREET
PORTLAND, MAINE 04101
207.699.2688 TEL
207.699.2611 FAX
davidhembrearchitect.com

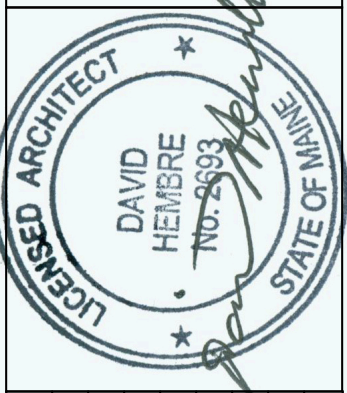

ISSUED FOR:	DATE:
CHANGE OF USE	10/13/17
DEMOLITION PERMIT	12/18/12

SUITE 200
45 CASCO STREET
PORTLAND, MAINE
DHA PROJ. # 20405

LIFE SAFETY PLAN
SCALE: 1/4"=1'-0"

LS1
DRAWING NO.

