




elevation 2
 1/4" = 1'-0"

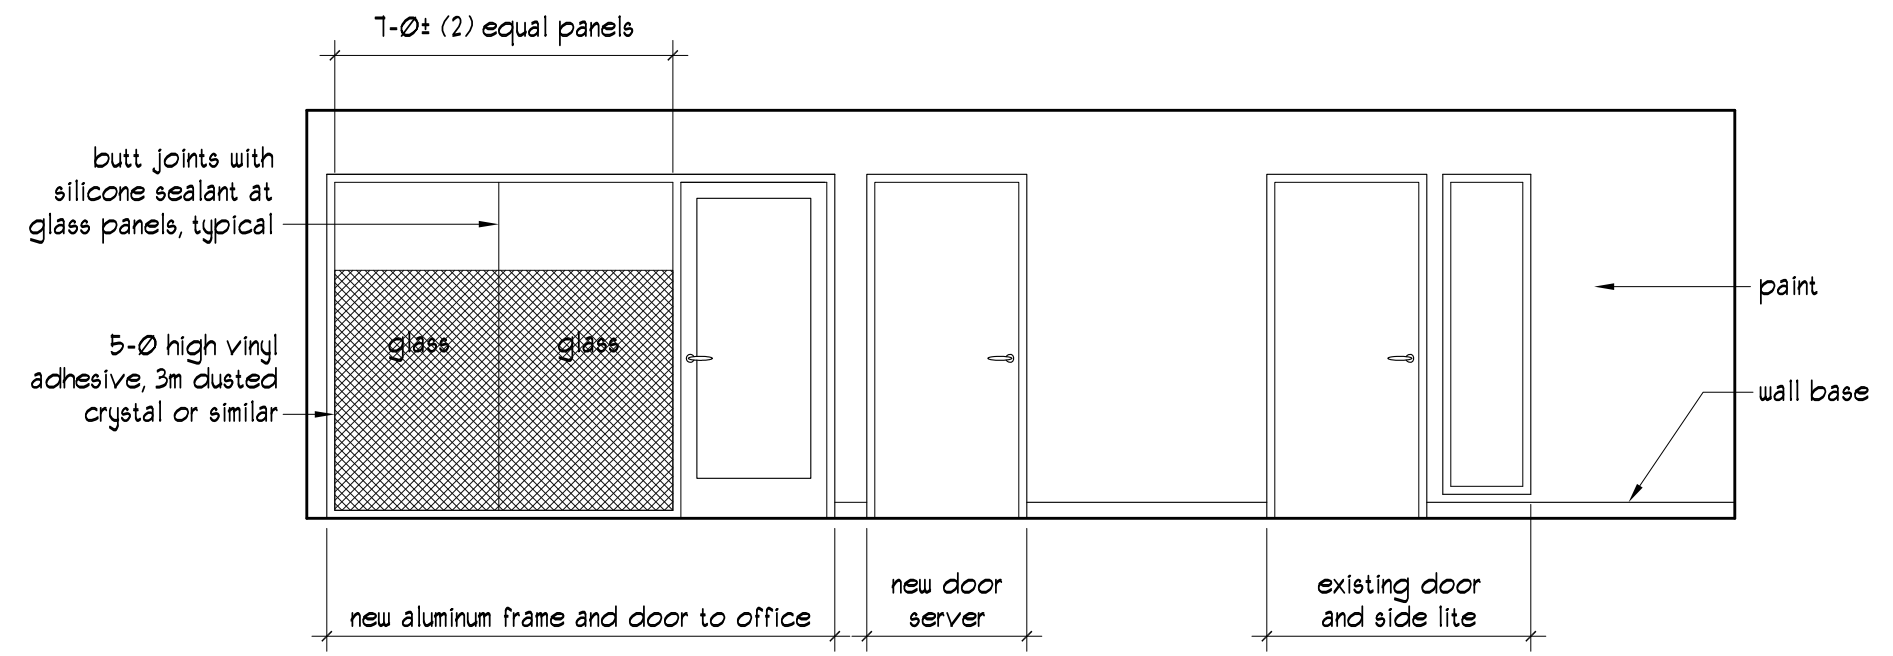

elevation 1
 1/4" = 1'-0"

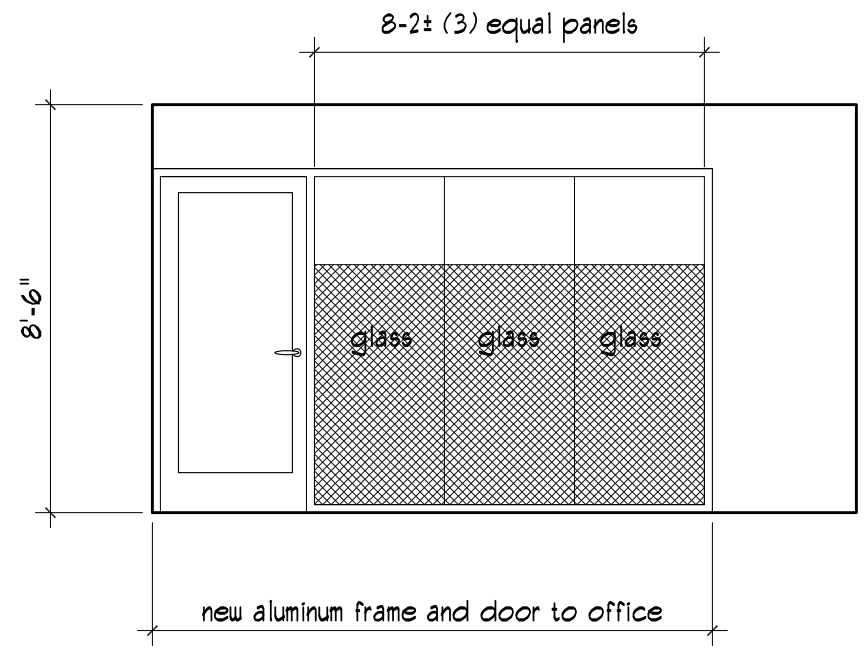

elevation 4
 1/4" = 1'-0"

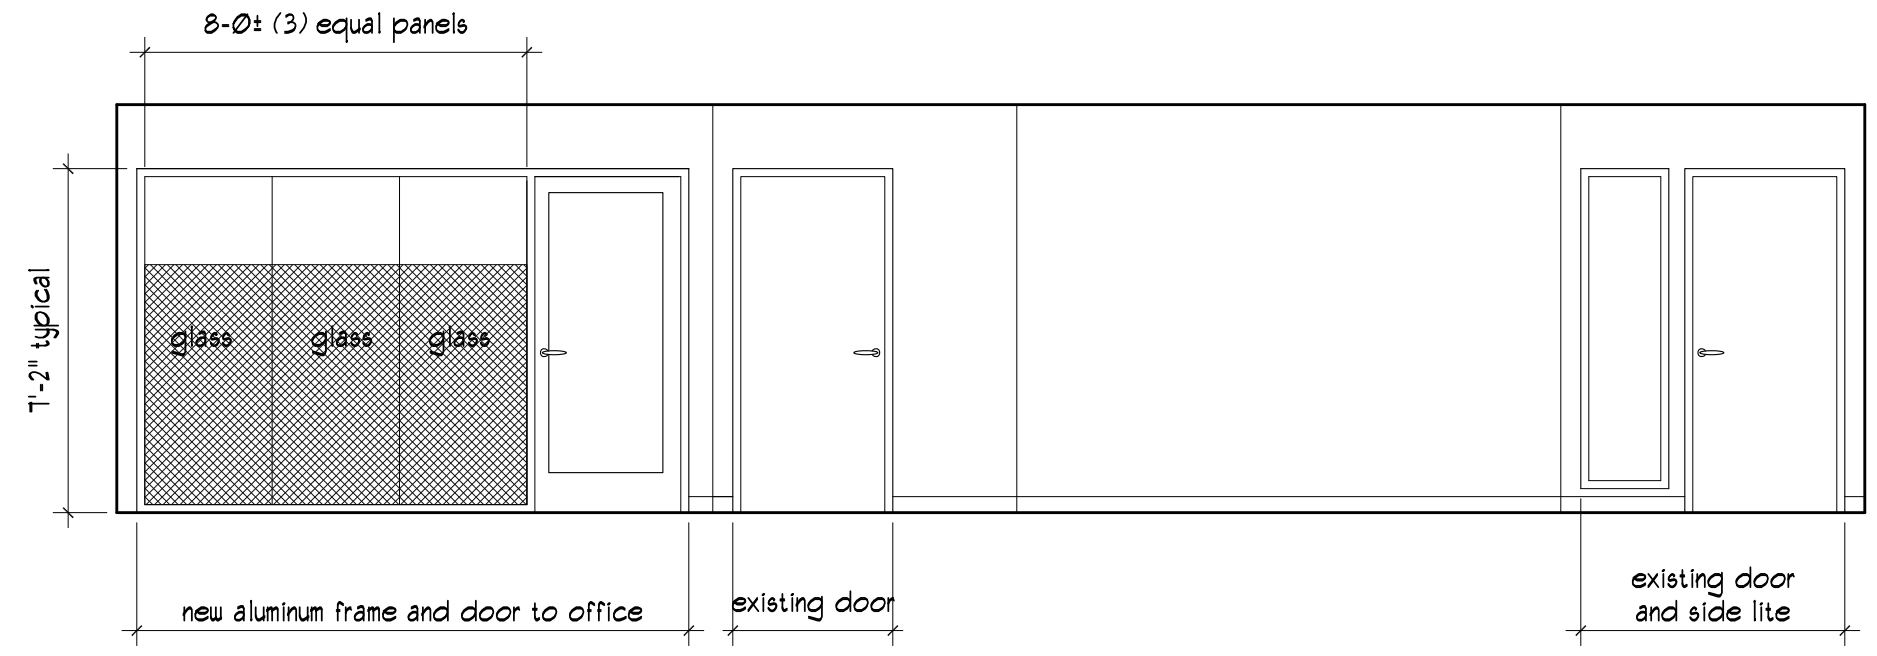

elevation 3
 1/4" = 1'-0"

Storefront System:
 Oldcastle Series 3000 2" x 4 1/2" mullion profile, with clear anodized aluminum finish, and 1/2 tempered glass, butt jointed and sealed with clear silicone sealant to adjacent glass within frame. Provide adequate framing per manufacturer's requirements at heads and jambs